


1 SOUTH WEST ELEVATION
A105 1:50

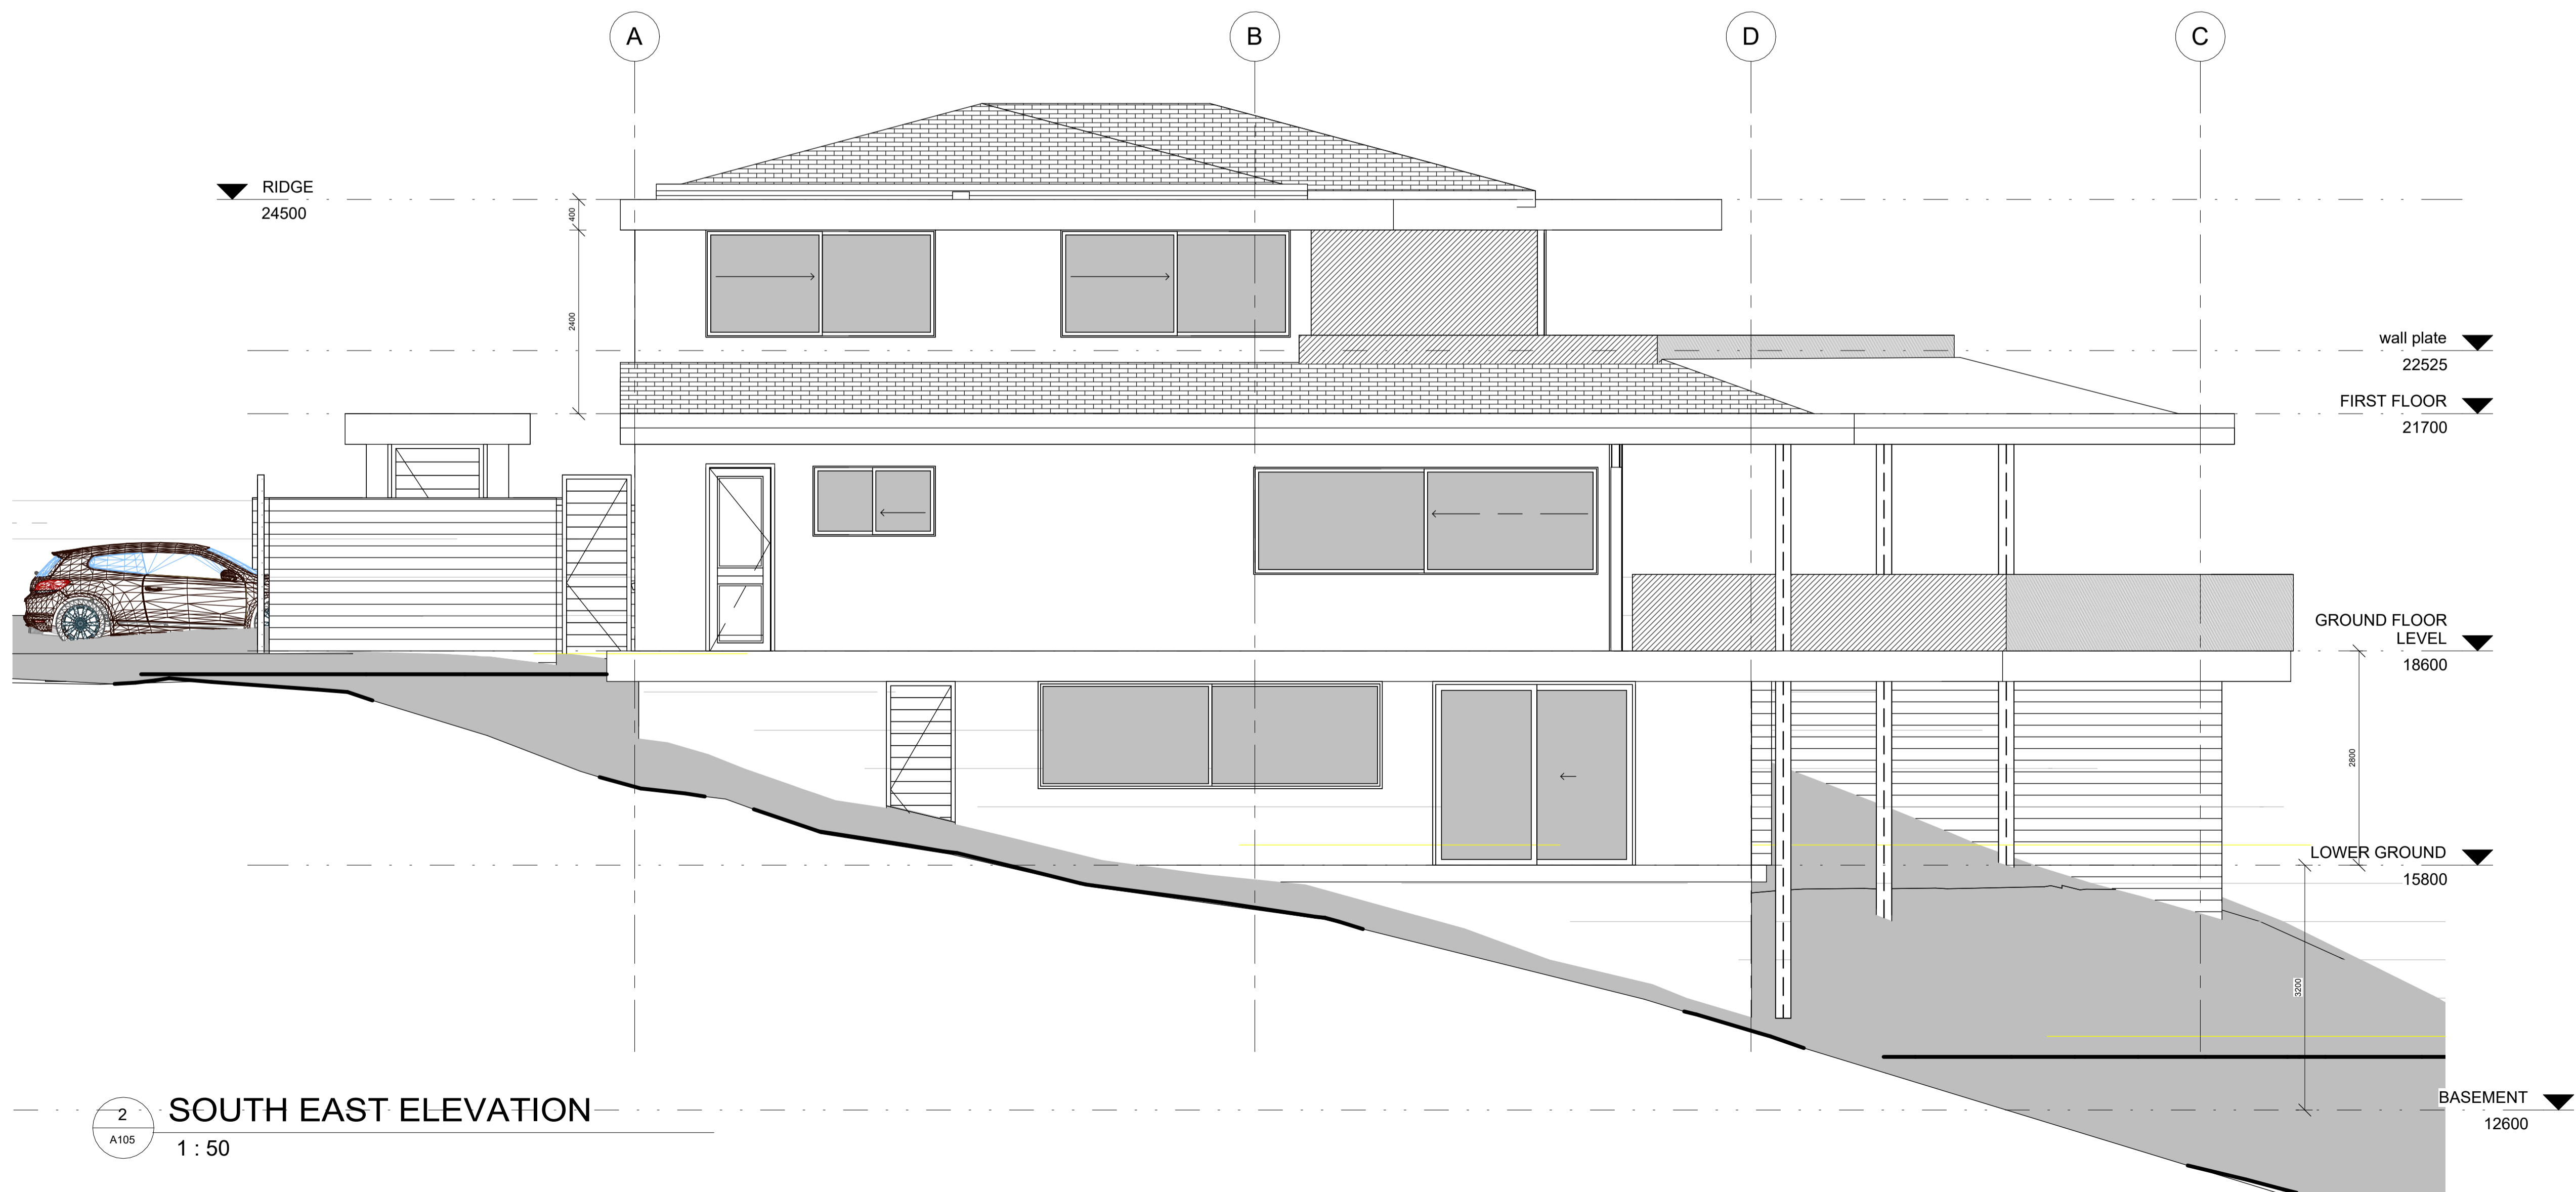

2 SOUTH EAST ELEVATION
A105 1:50

Revision Schedule		
no	REVISIONS	Date

P.P. rev date amendments
 OWNER SIGNATURE

SEAN SKELTON
 ARCHITECTURE
 13 PORTMARNOCK AVE., ST FRANCIS LINKS
 PO BOX 419, ST FRANCIS BAY
 Cell: 082 3297993
 Email: smsarchitecture@fiscoll.co.za

CLIENT
DR IVAN MARX

PROJECT
 ERF 1510 TOM BROWN BLVD SANTAREME ST
 FRANCIS BAY

DRAWING TITLE
 ELEVATIONS

SCALE	JOB No.	DRG No.	AMENDMENT
1:50	17/01	A105	
DATE	2022 05 12		

DO NOT SCALE DIMENSIONS
 DRAWN S E A N S K E L T O N sacap reg no ST 1897
 P.J. 7000/143014

MUNICIPAL APPROVAL