



FOR INFORMATION
PURPOSES ONLY

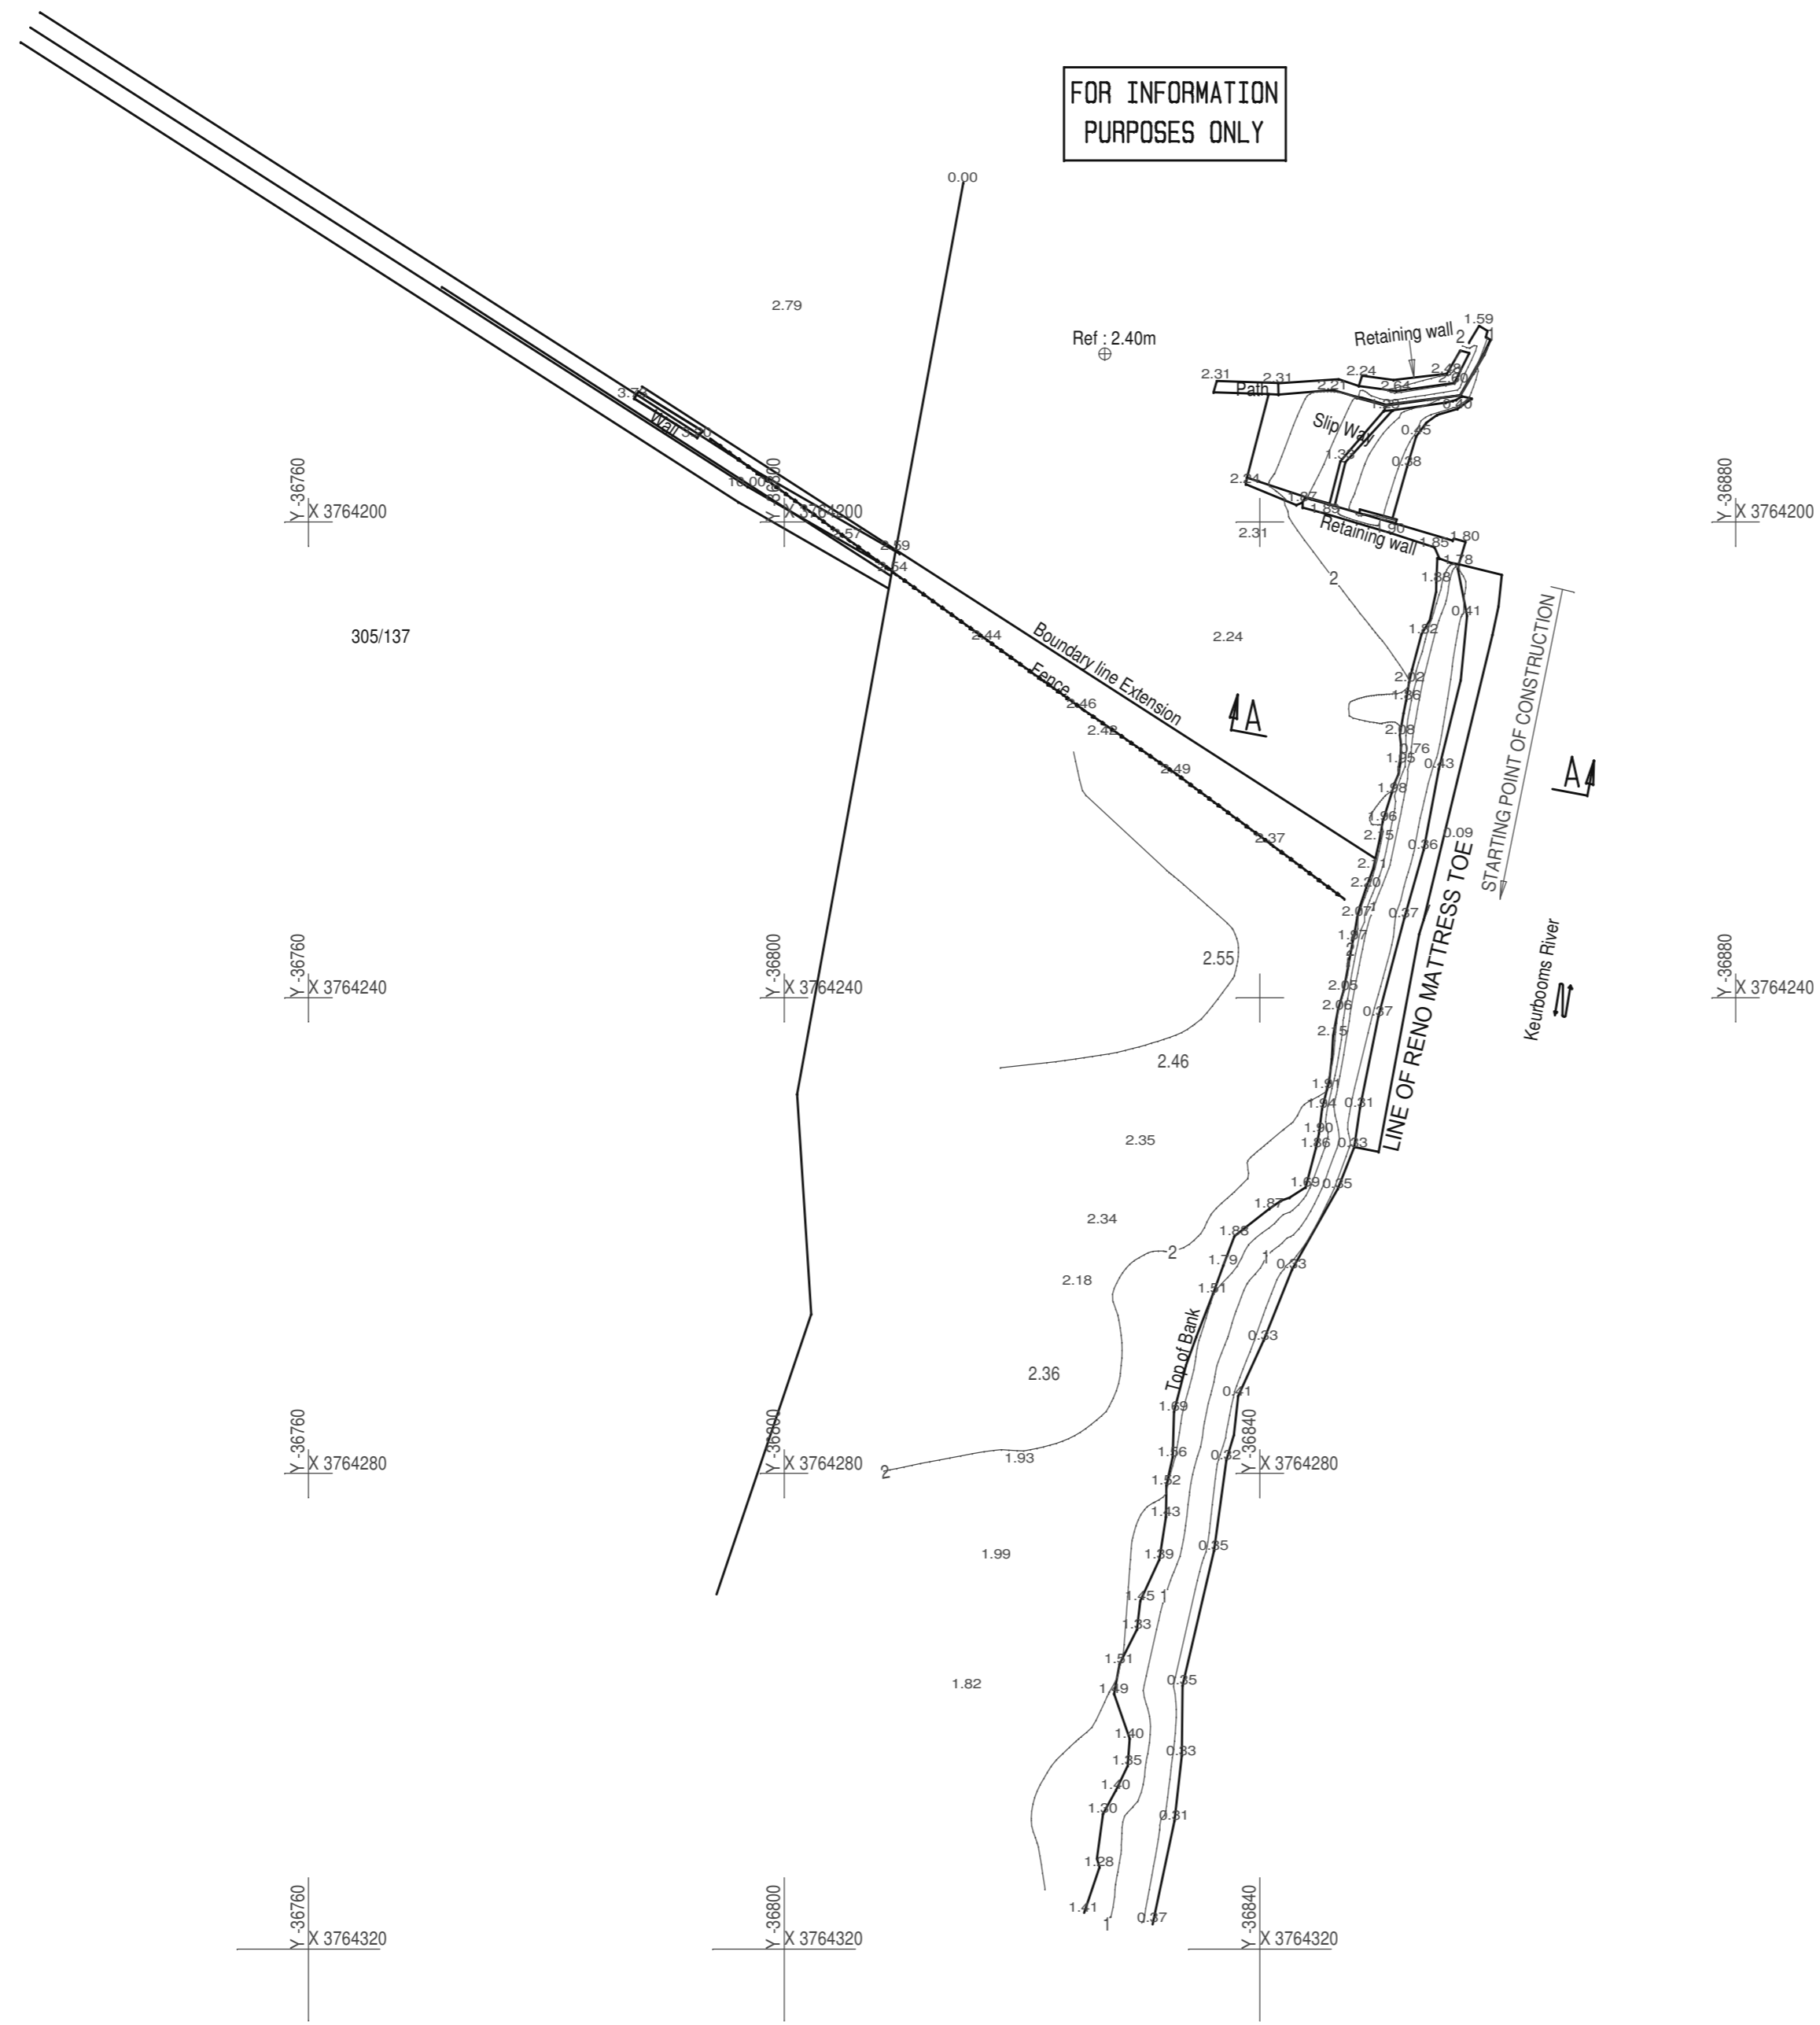

LAYOUT OF SURVEY FOR BULK EARTHWORKS 1:500

PROJECT		
PROPOSED GABION EMBANKMENT ANGLING CLUB PLETTENBERG BAY		
CLIENT		
PLEITT ANGLING CLUB P.O BOX 2 PLETTENBERG BAY		
TITLE		
LAYOUT OF SURVEY FOR BULK EARTHWORKS		
ENGINEERS		
DAVE VISSER CONSULTING ENGINEER 23 RUGBY DRIVE PLETTENBERG BAY DAVE : 082 820 0245 EVERITT : 071 452 7924 e-mail : dave@dvconsult.co.za everitt@dvconsult.co.za		
DATE	REVISION	DRAWING NO
21/08/2023	0	DV18/25-02

FOR INFORMATION
PURPOSES ONLY

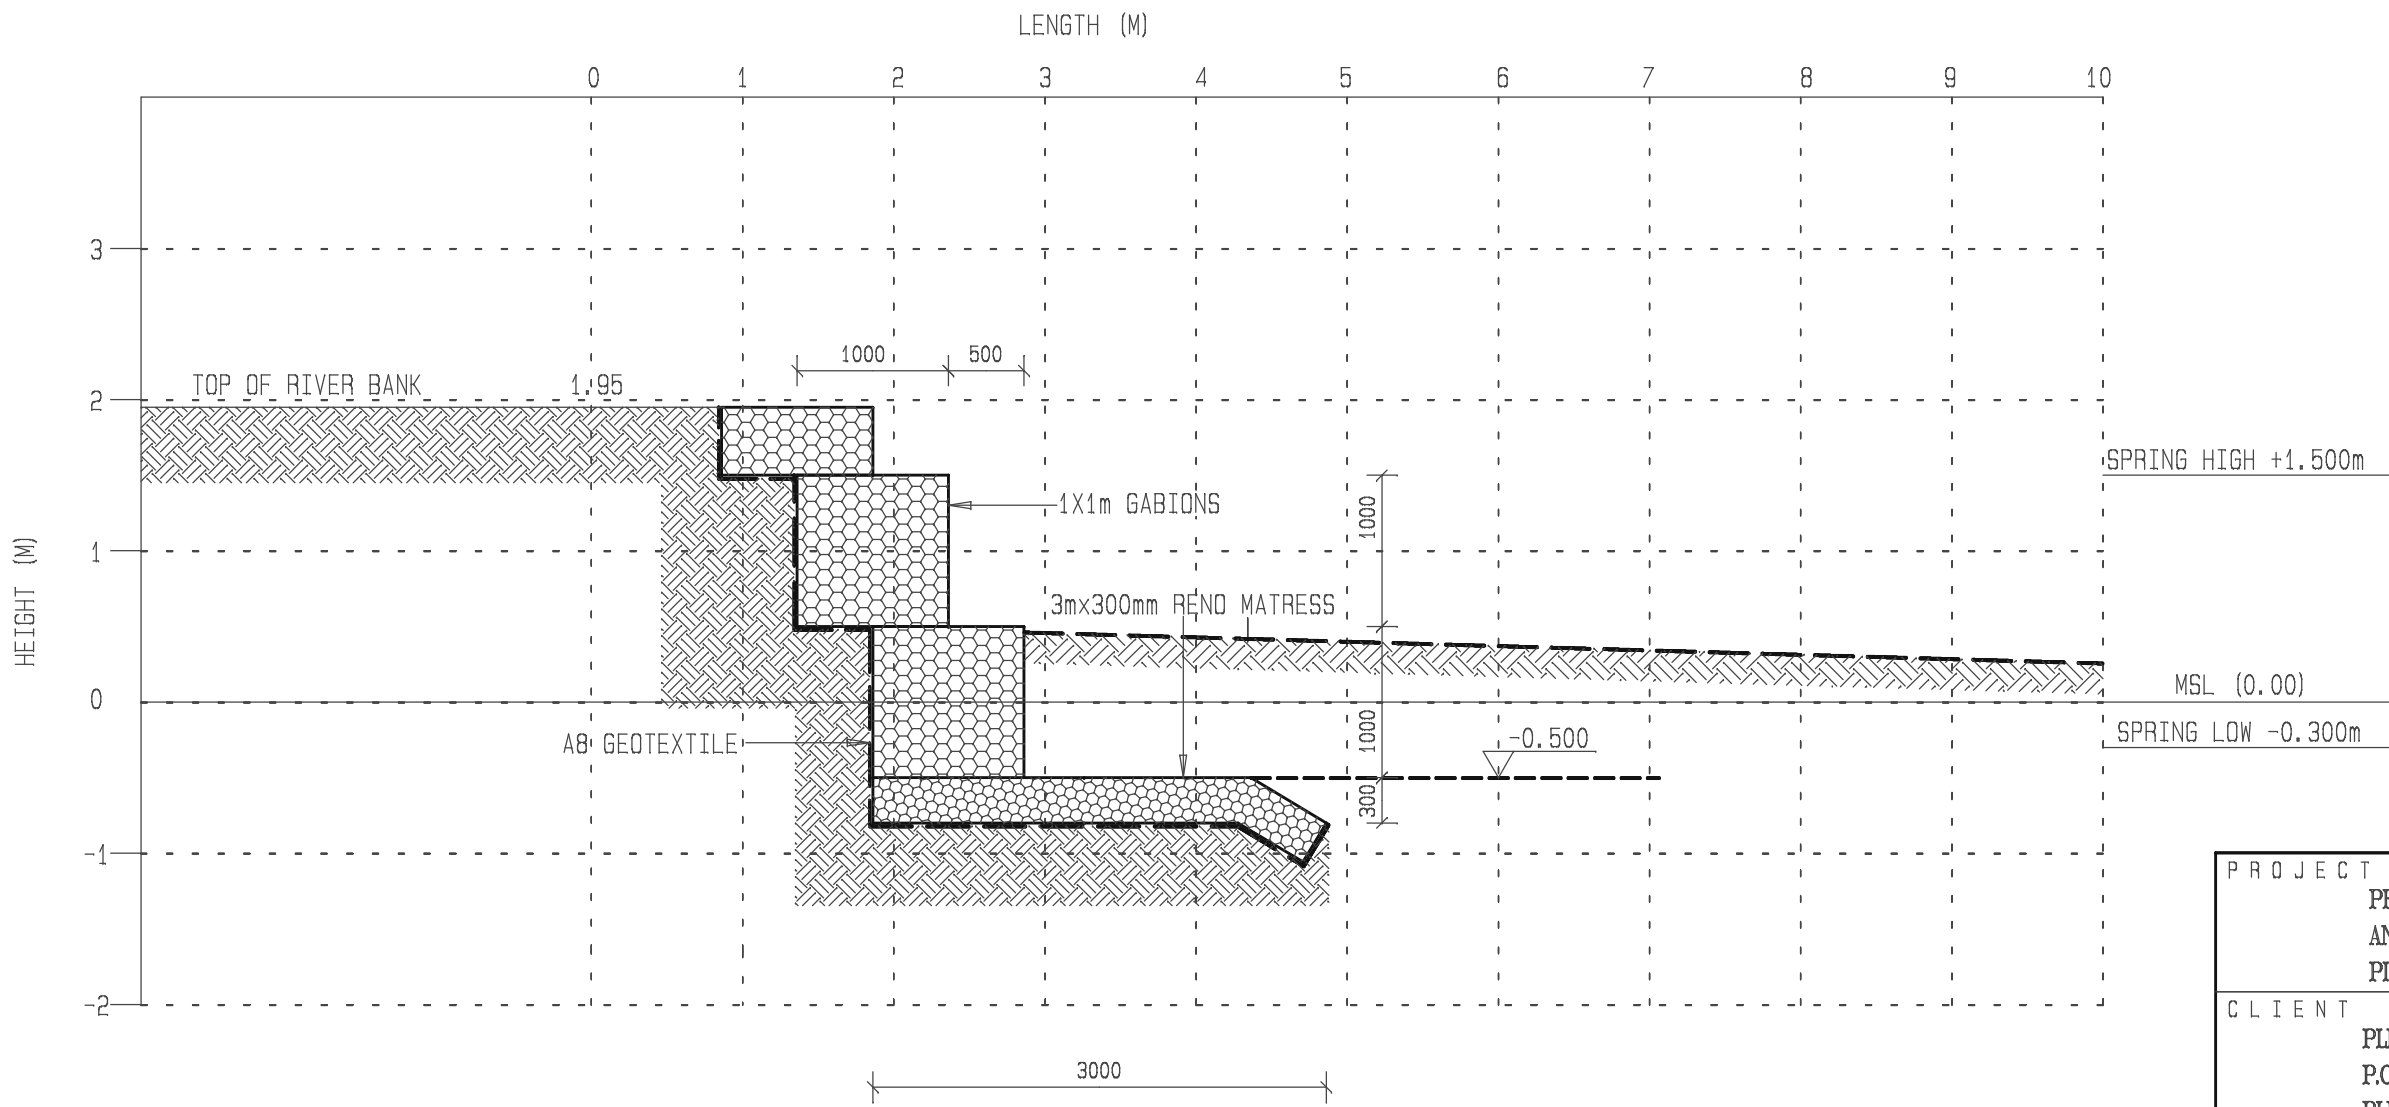


TYPICAL RIVER BANK PROTECTION SECTION 1:50

PROJECT	PROPOSED GABION EMBANKMENT ANGLING CLUB PLETTENBERG BAY	
CLIENT	PLETT ANGLING CLUB P.O BOX 2 PLETTENBERG BAY	
TITLE	PROPOSED RIVER BANK PROTECTION SECTION OPTION 1	
ENGINEERS	DAVE VISSER CONSULTING ENGINEER 23 RUGBY DRIVE PLETTENBERG BAY DAVE : 082 820 0245 EVERITT : 071 452 7924 e-mail : dave@dvconsult.co.za everitt@dvconsult.co.za	
DATE	REVISION	DRAWING NO
21/08/2023	0	DV18/25-03

\\station-1\data\plett.dwg 2018\18-25\18-25\03.dwg 23 August 2023 at 02:24:52 PM

FOR INFORMATION
PURPOSES ONLY

PROJECT PROPOSED GABION EMBANKMENT ANGLING CLUB PLETTENBERG BAY		
CLIENT PLETT ANGLING CLUB P.O BOX 2 PLETTENBERG BAY		
TITLE PROPOSED RIVER BANK PROTECTION SECTION OPTION 2		
ENGINEERS DAVE VISSER CONSULTING ENGINEER 23 RUGBY DRIVE PLETTENBERG BAY DAVE : 082 820 0245 EVERITT : 071 452 7924 e-mail : dave@dvconsult.co.za everitt@dvconsult.co.za		
DATE 21/08/2023	REVISION 0	DRAWING NO DV18/25-04

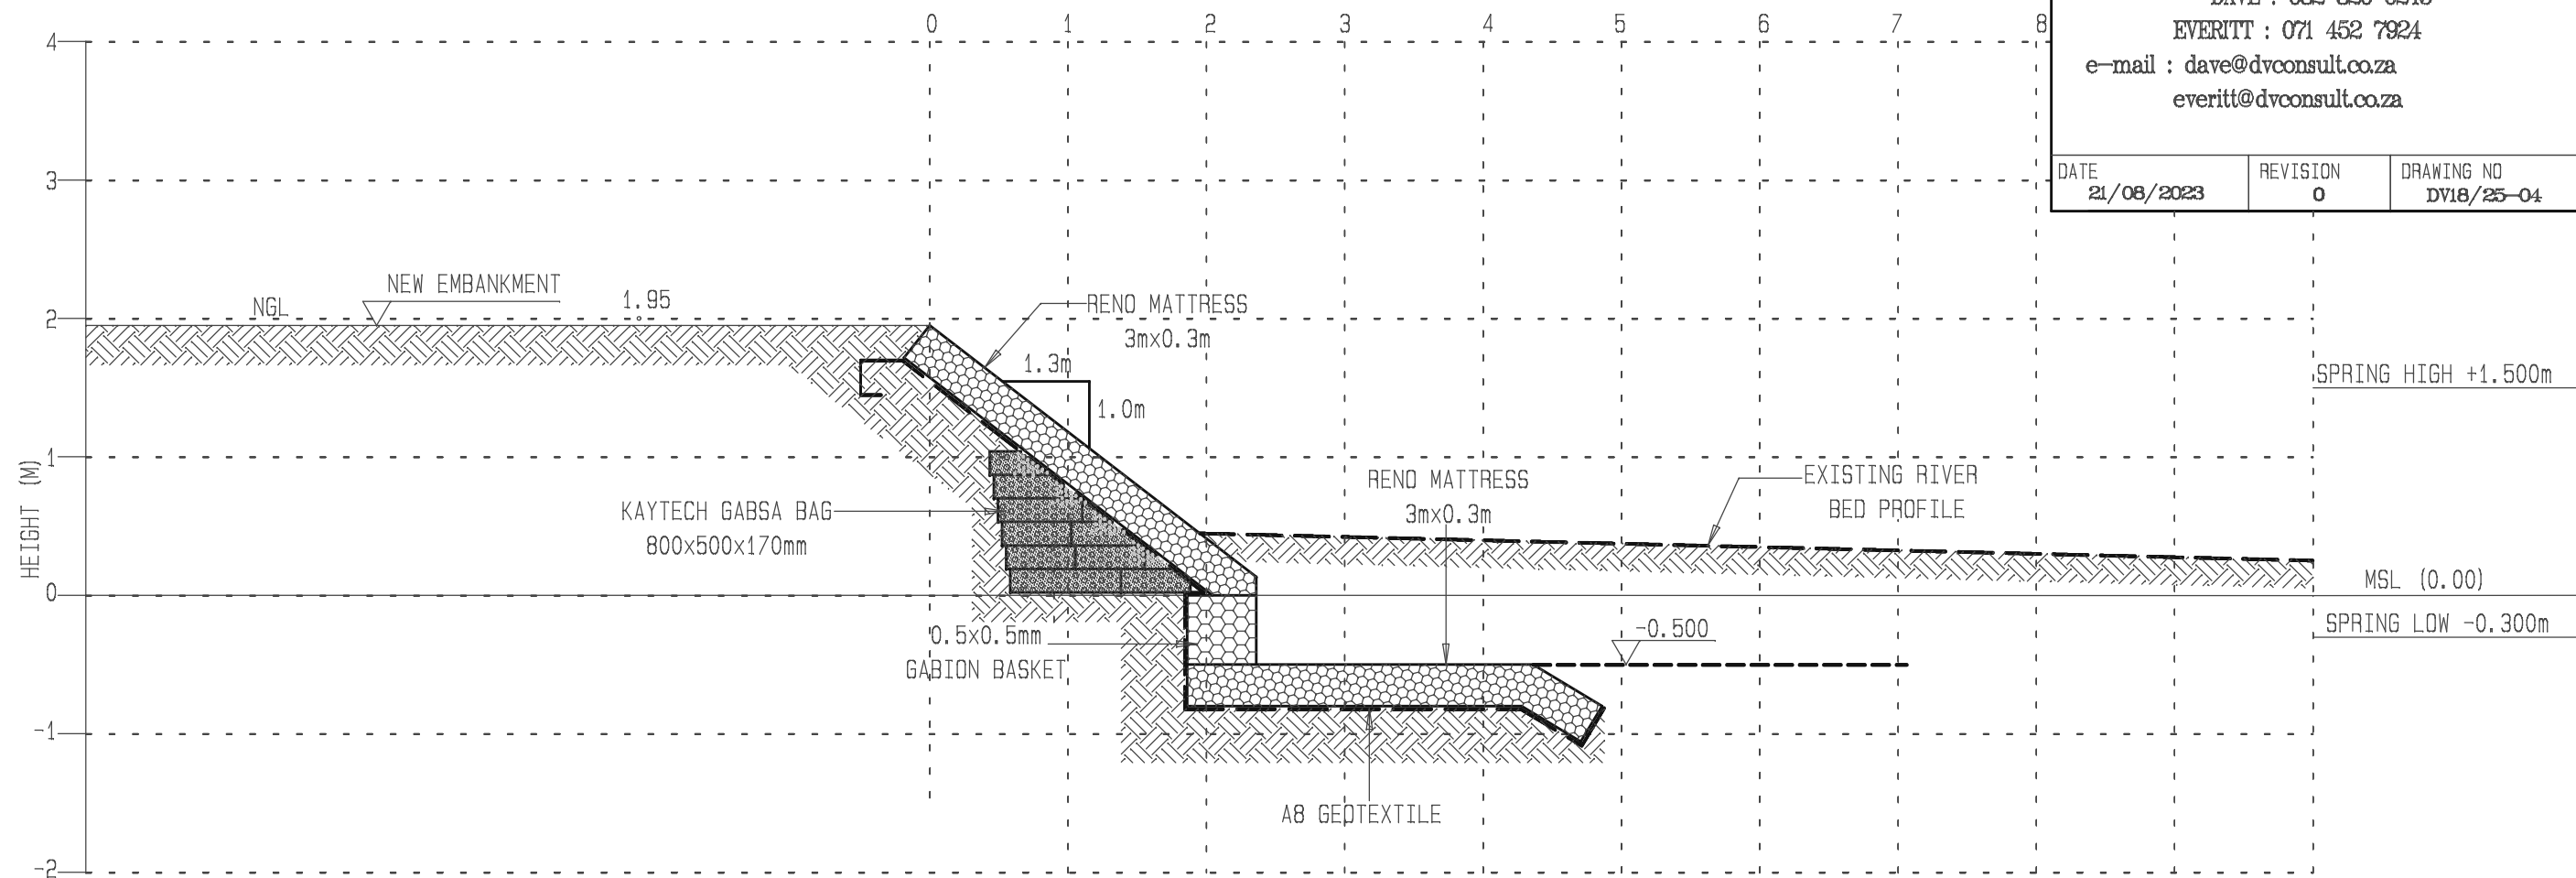

SECTION A-A 1:50


\\station-1\data\plett.dwg 2018.dwg 2018-08-25 02:25:57 PM

FOR INFORMATION
PURPOSES ONLY



TYPE N
ENVIRO GEOTEXTILE CONTAINERS
FILLED SIZE 2.0x1.9x0.65m - 2.8 TON

PROJECT PROPOSED GABION EMBANKMENT ANGLING CLUB PLETTENBERG BAY		
CLIENT PLETT ANGLING CLUB P.O BOX 2 PLETTENBERG BAY		
TITLE PROPOSED RIVER BANK PROTECTION SECTION OPTION 3		
ENGINEERS DAVE VISSER CONSULTING ENGINEER 23 RUGBY DRIVE PLETTENBERG BAY DAVE : 082 820 0245 EVERITT : 071 452 7924 e-mail : dave@dvconsult.co.za everitt@dvconsult.co.za		
DATE 21/08/2023	REVISION 0	DRAWING NO DV18/25-05

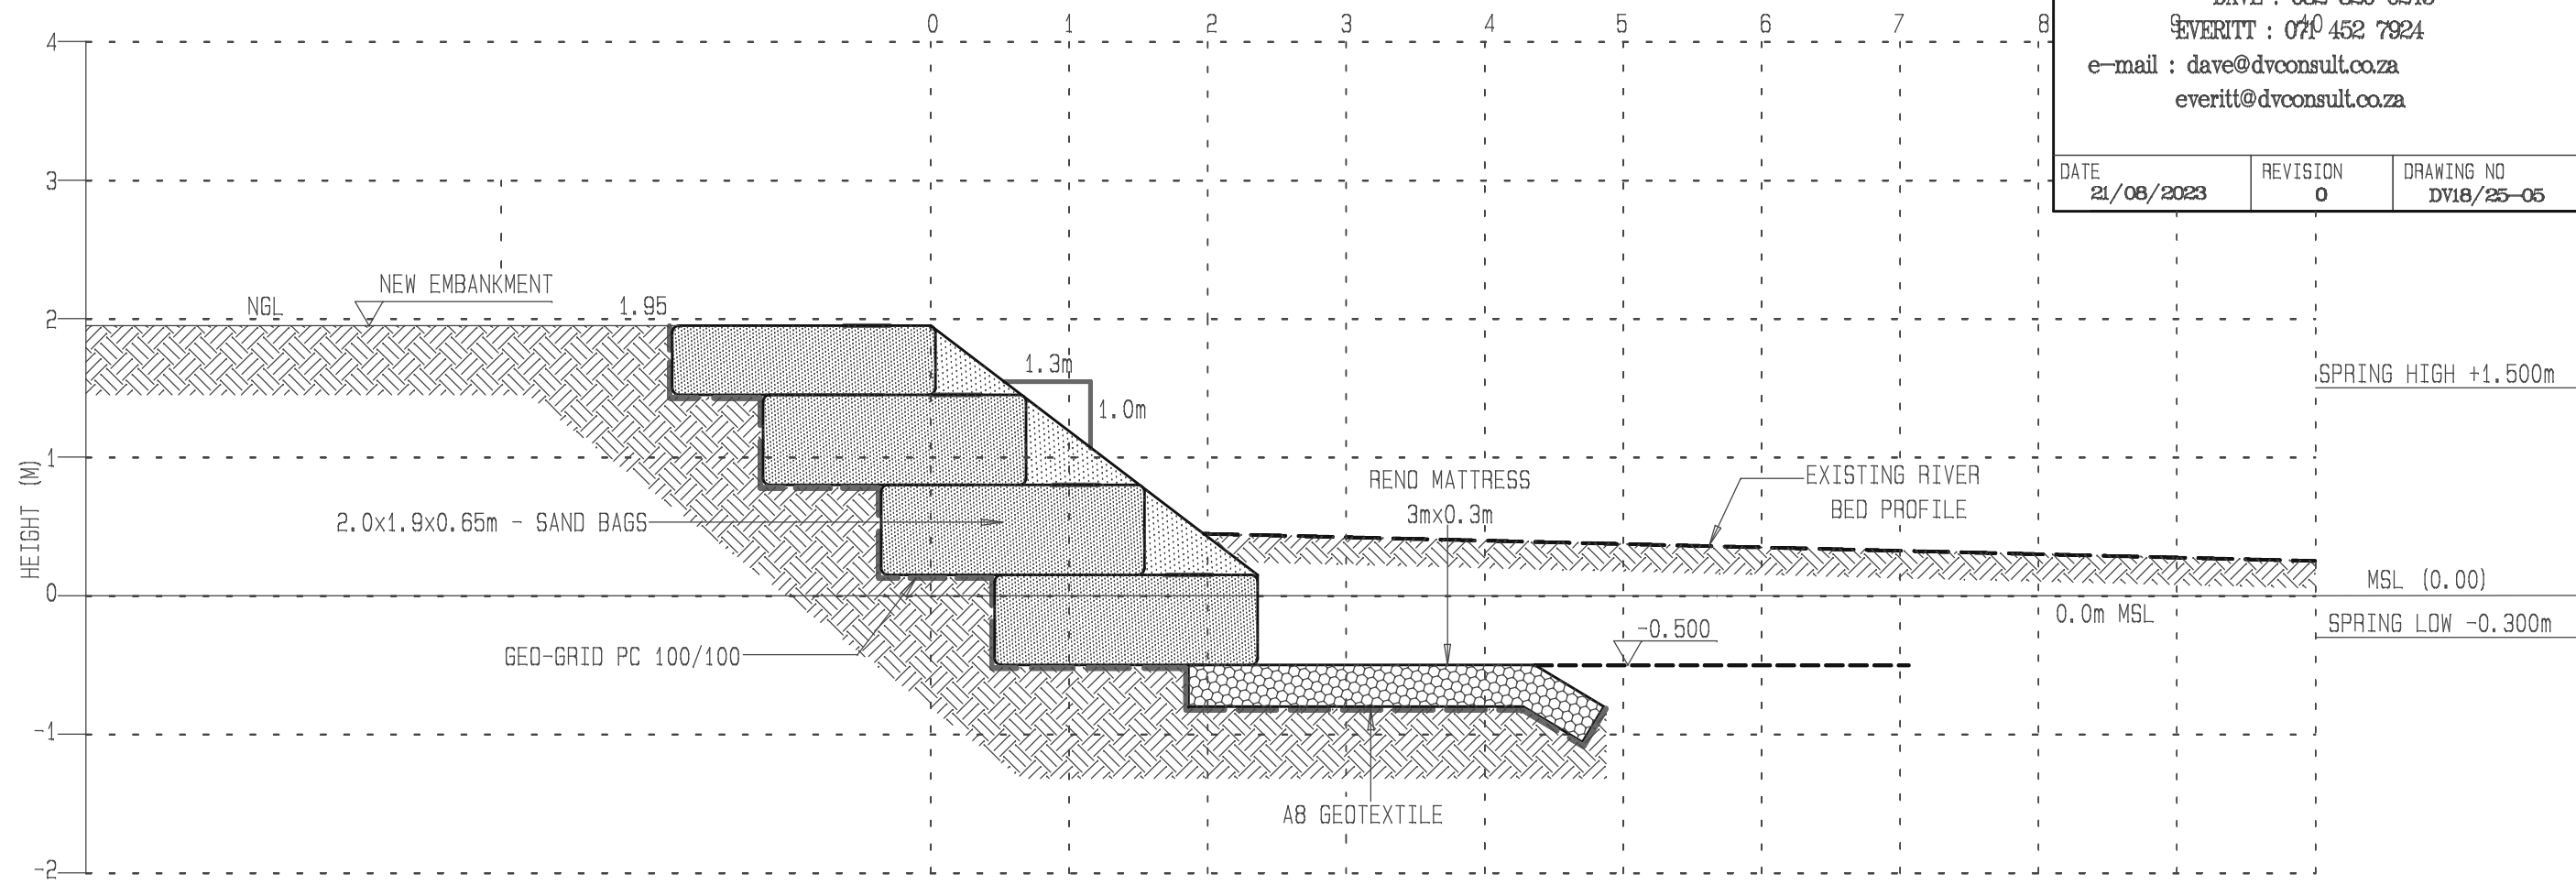

SECTION A-A 1:50

\\station-1\data\plett.dwg 2018\08\25\05.dwg 21/08/2023 at 02:27:29 PM