



TIMBER BOARDWALK LAYOUT SCALE 1:75

NOTES:
BOARDWALK DETAILS ARE DESIGN INTENT


POSITION AND LEVELS OF BOARDWALK TO
BE DETERMINED ON SITE

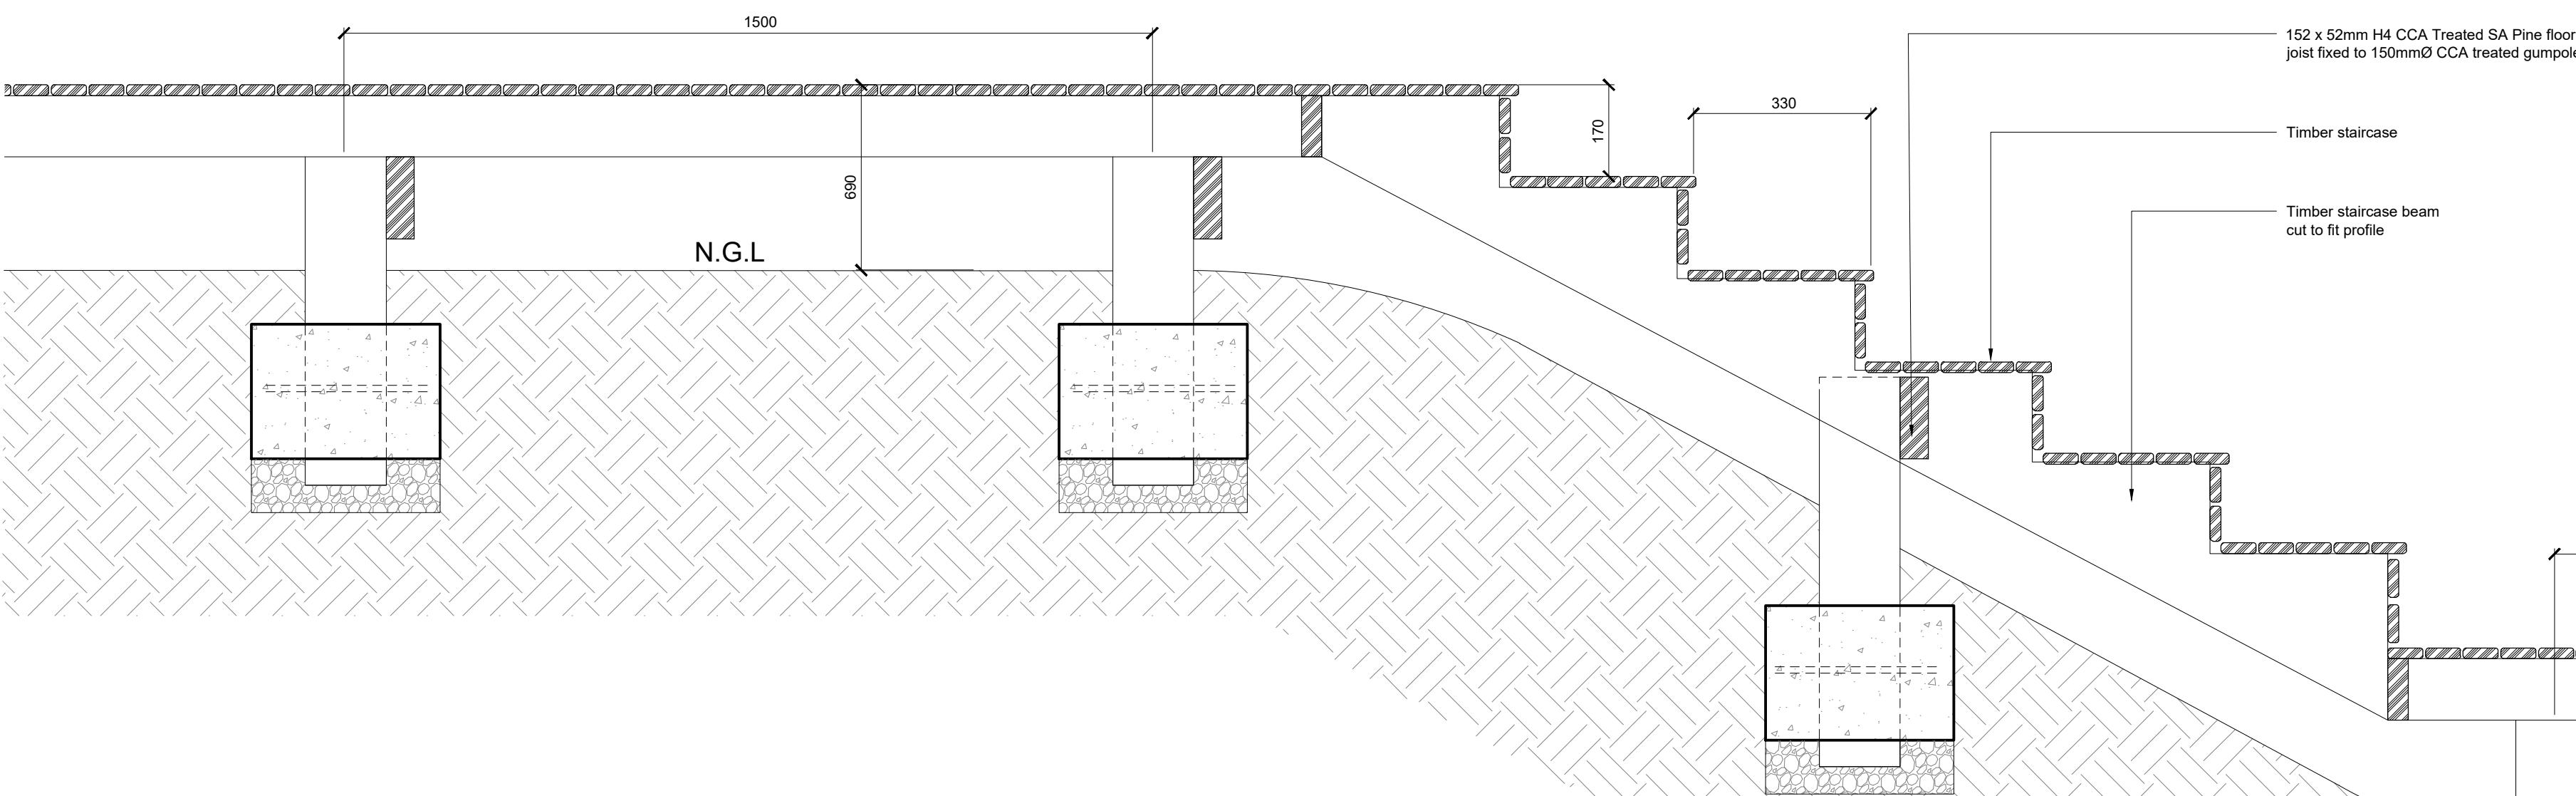


SECTION A: TIMBER BOARDWALK SCALE 1:10

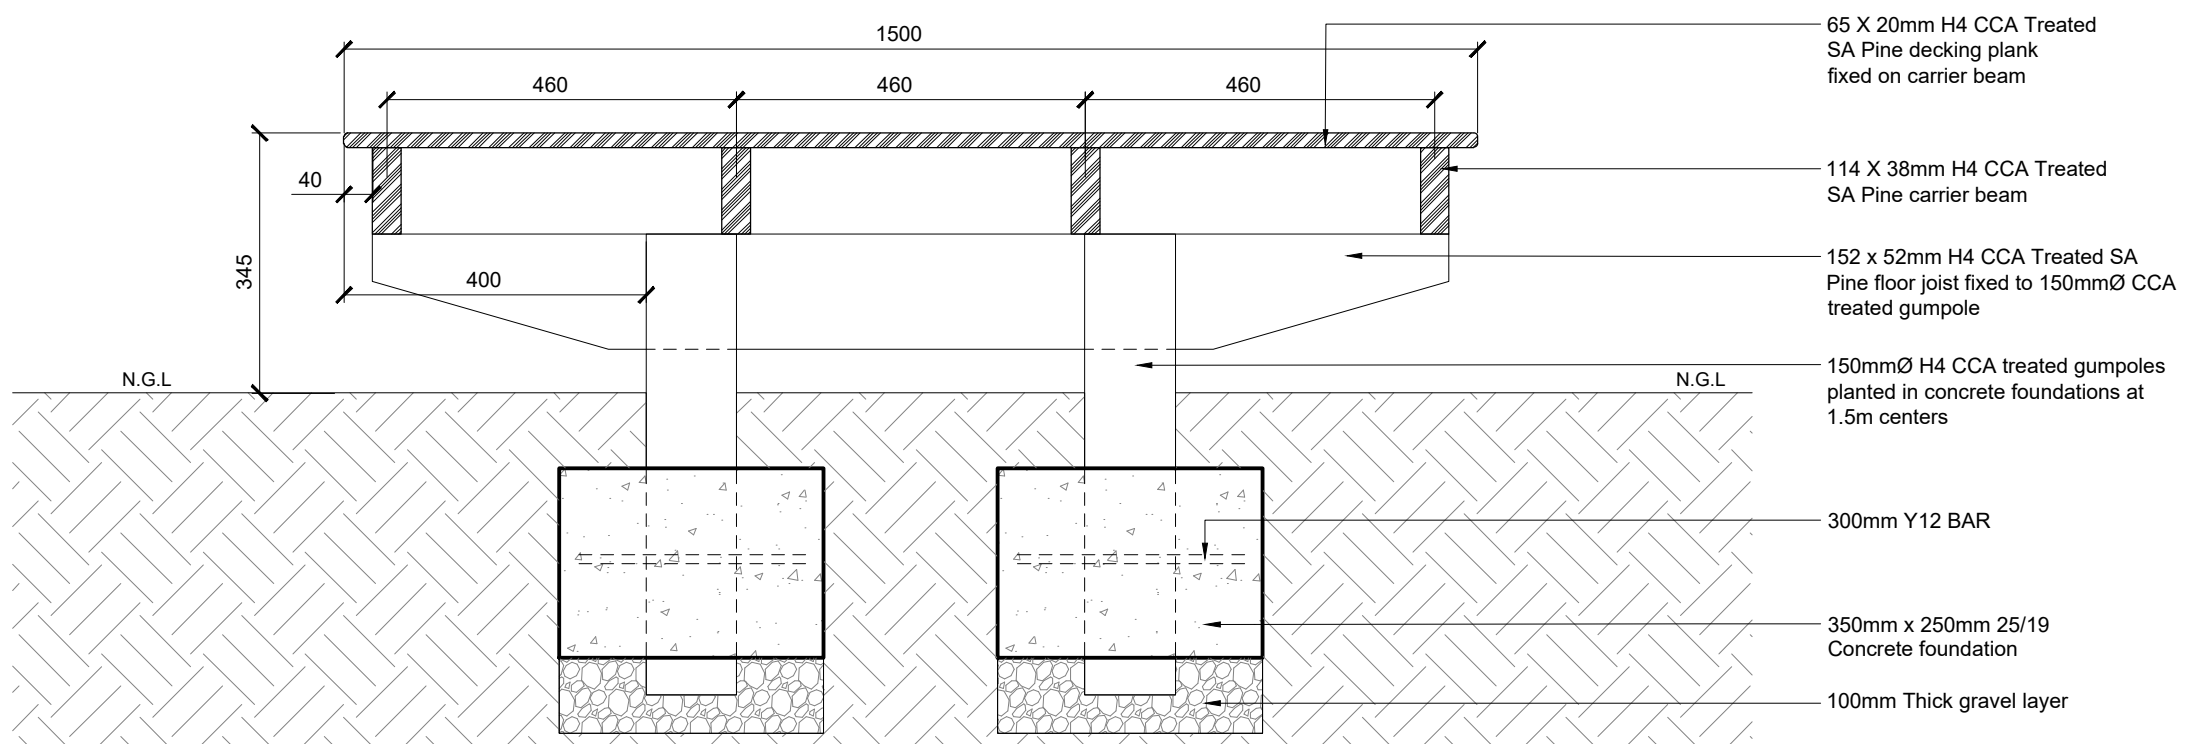

SECTION B: TIMBER BOARDWALK SCALE 1:10

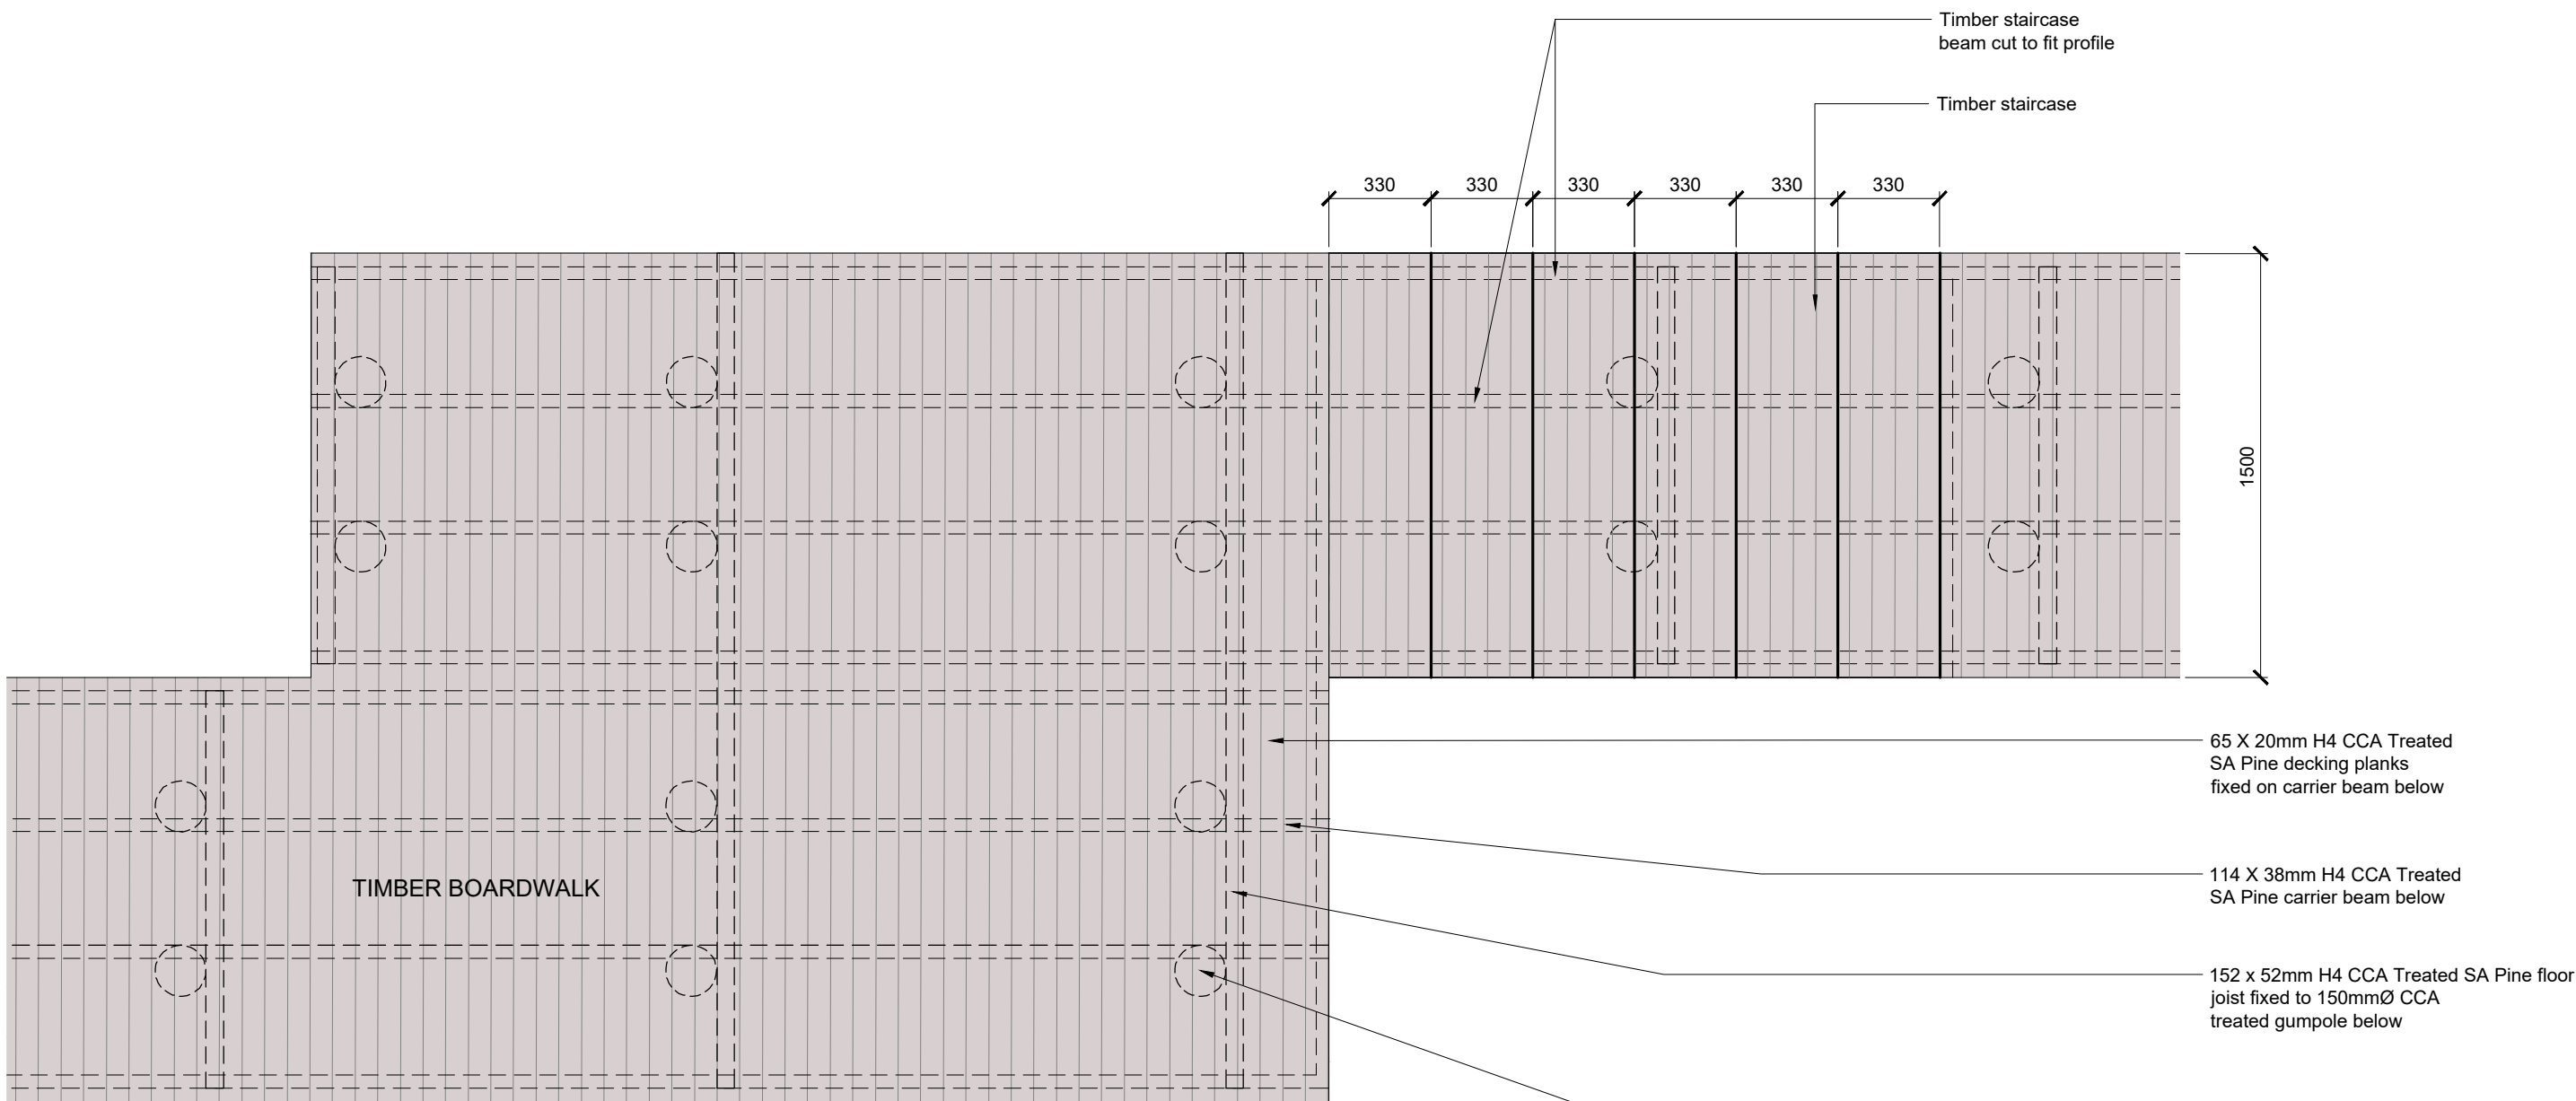

DETAIL: TIMBER BOARDWALK SCALE 1:20

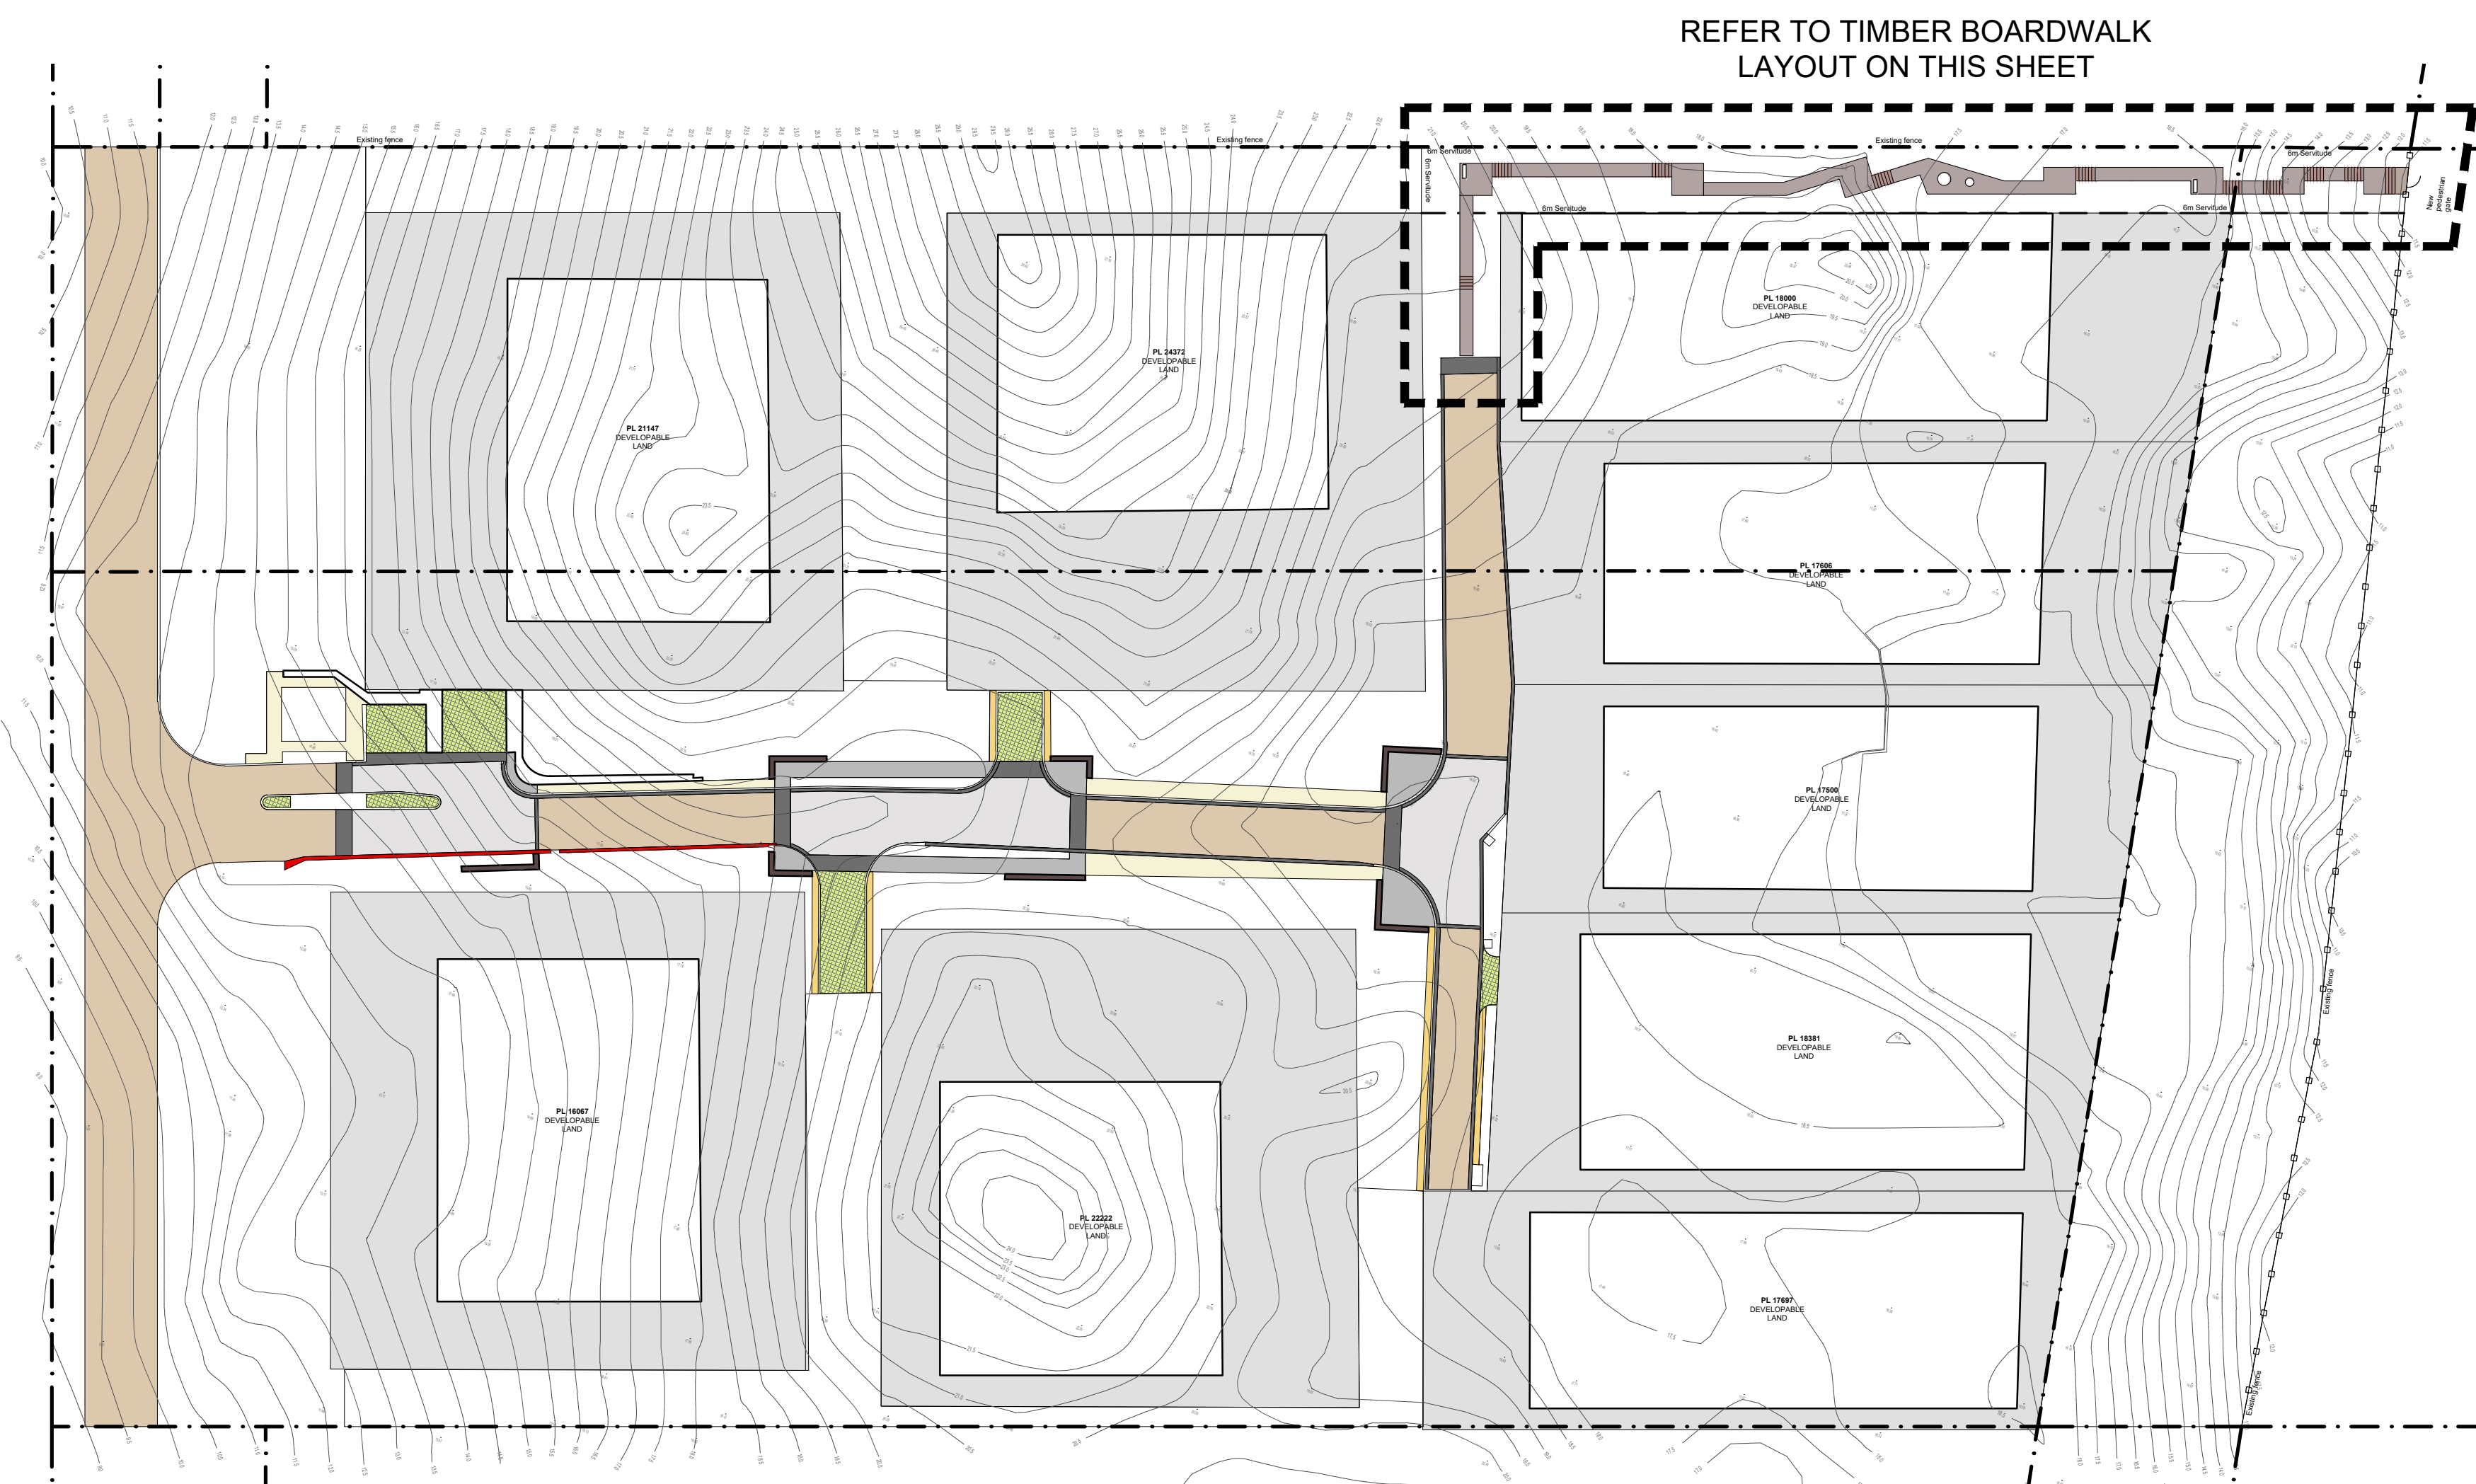

REFERENCE PLAN: SCALE 1:500

REVISIONS		
REV	DATE	DESCRIPTION

Tel: 012 665 0674
P. O. BOX 11331
Die Hoewes
0163

email: info@dria.co.za
www.dria.co.za

CLIENT

CUBEME

PROJECT

ATHINA ESTATE

PLETTENBERG BAY

DESCRIPTION

TIMBER BOARDWALK DETAILS

DRAWING NUMBER	REV	DATE	SCALE
ATH4331_201	00	2024/07/11	1:200 (A0)

DRAWN BY: PDP CHECKED BY: DM

© 2024 DRIA - A Company Document Project Athina Estate, 3700017 Technical drawing: ATHINA ESTATE, 30/04/24 R. King

DRAWING STATUS

FOR INFORMATION FOR TENDER FOR CONSTRUCTION