



PREFERRED ALTERNATIVE / ALTERNATIVE 1

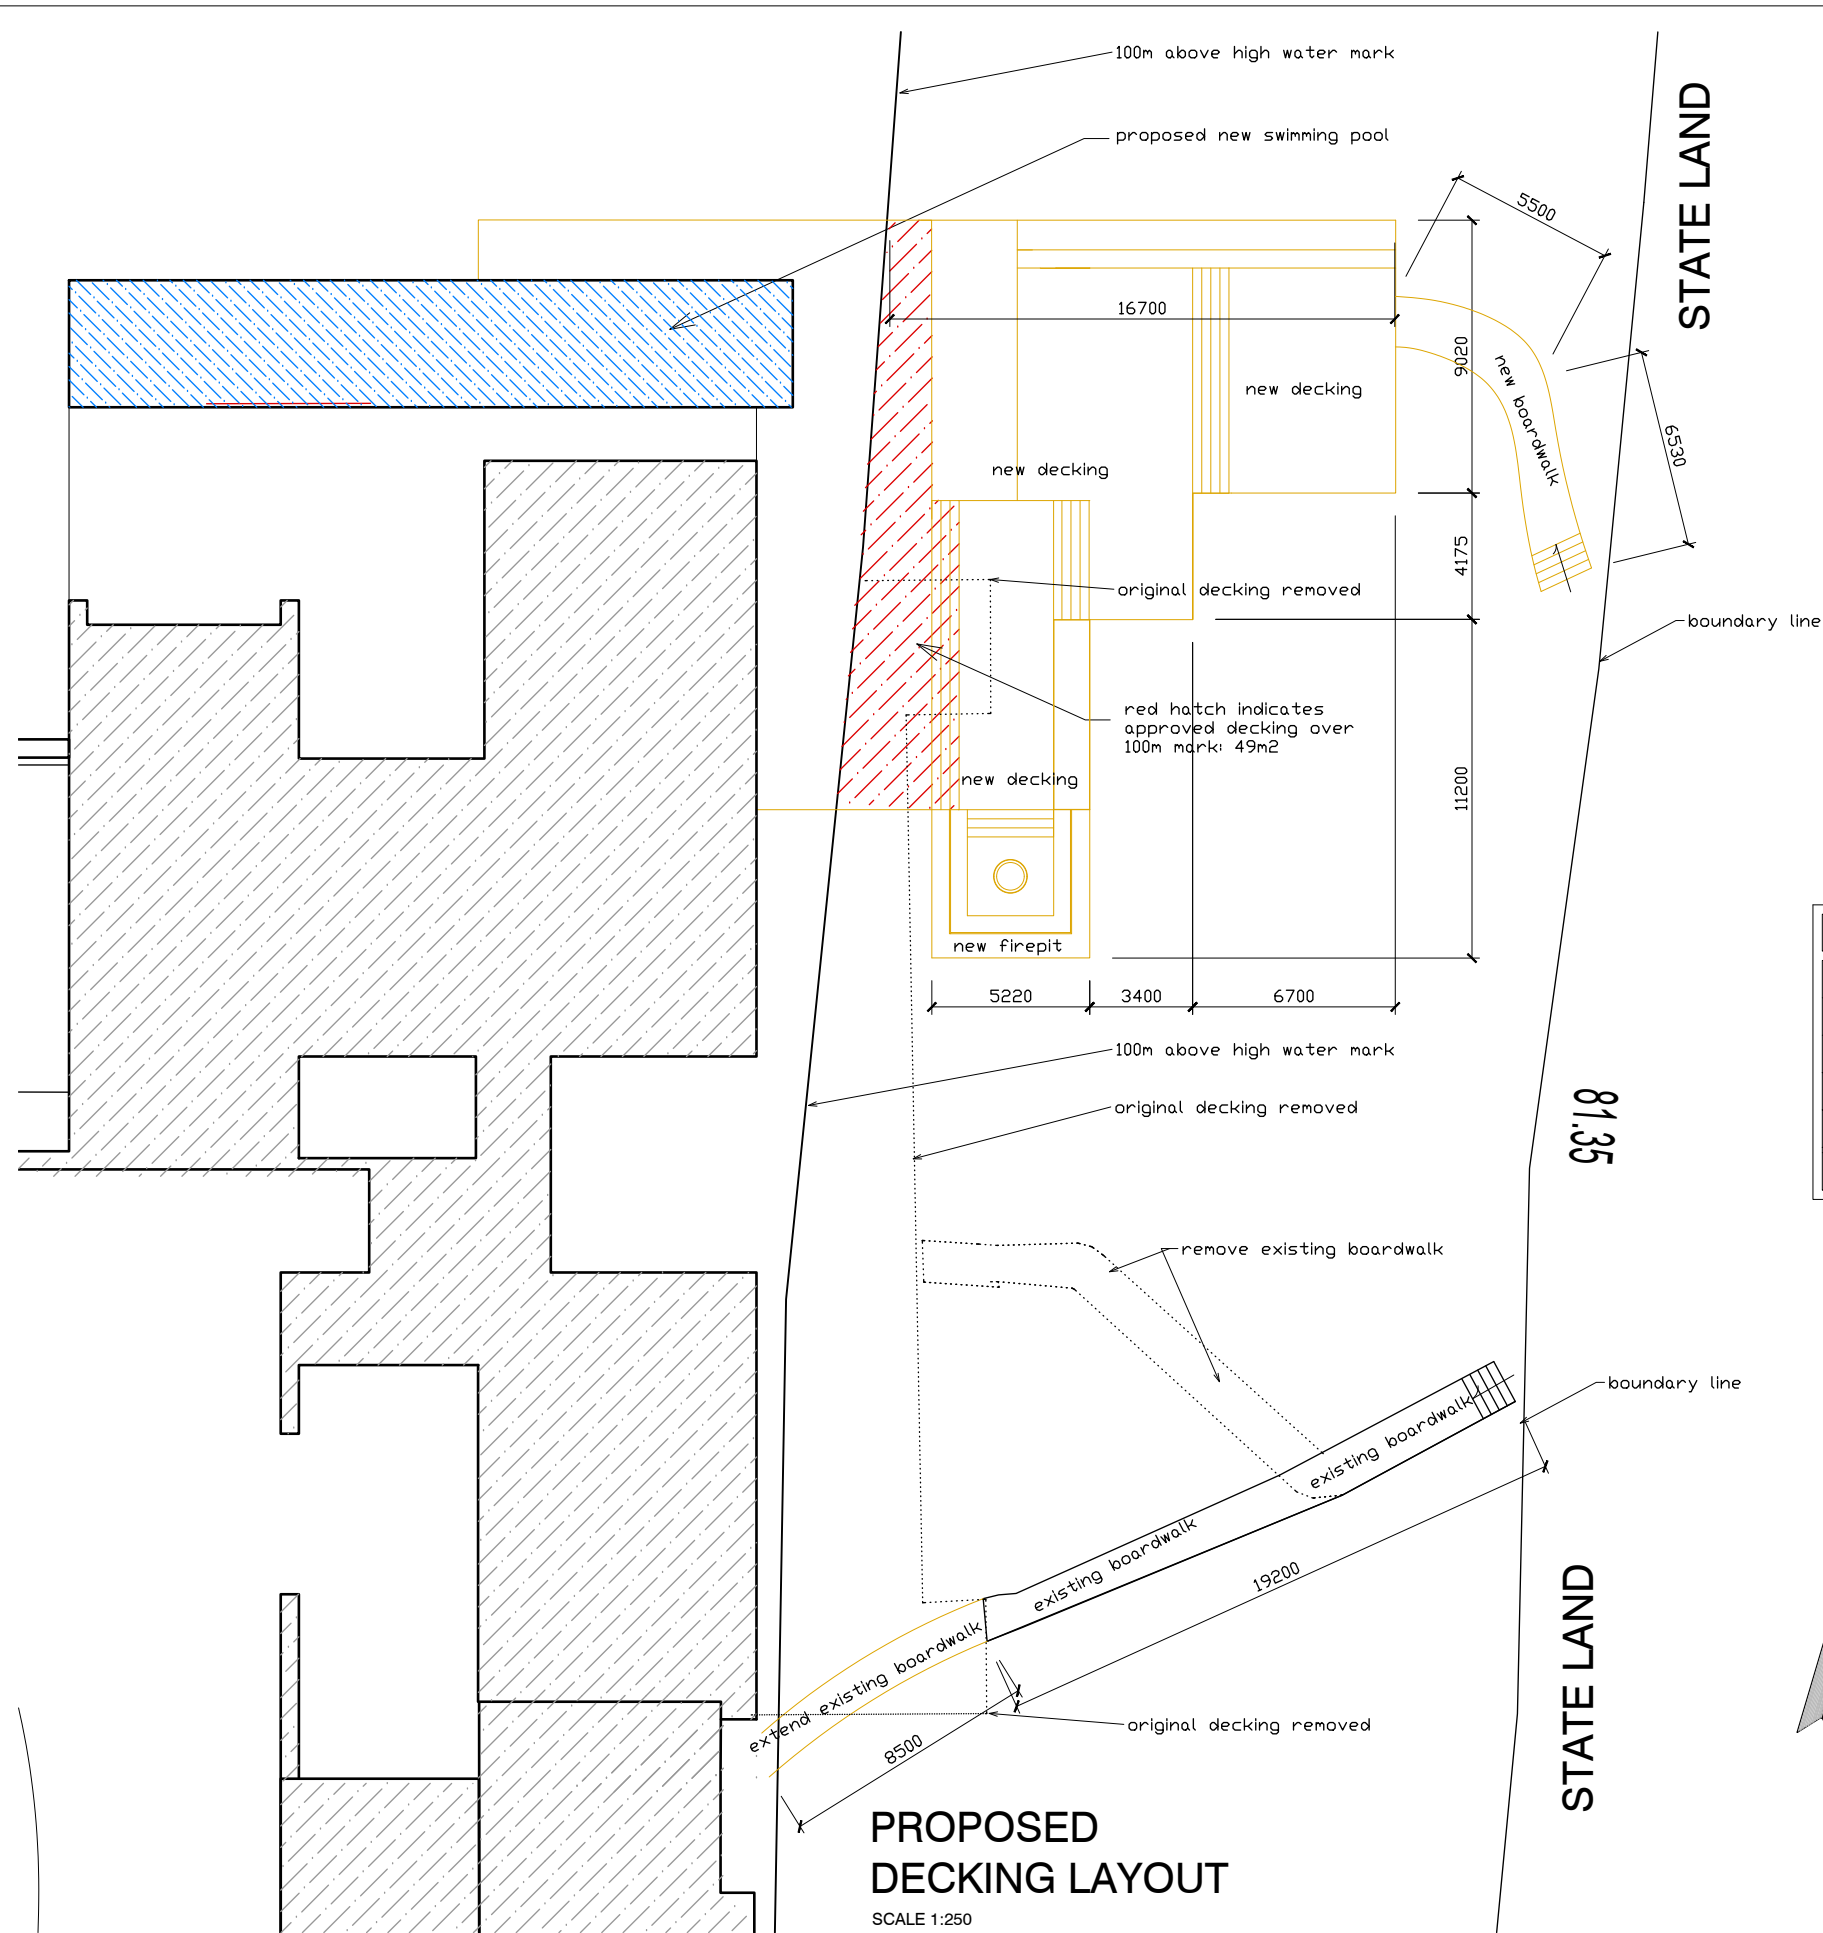

DECKING AREAS OVER 100m MARK					
	Existing	Demolish	Approved SDP	New	Total over 100m mark
Boardwalks	37m ²	15m ²	0m ²	20,5m ²	42,5m ²
Decking	140 m ²	140m ²	49 m ²	232m ²	281m ²
					323,5m ²

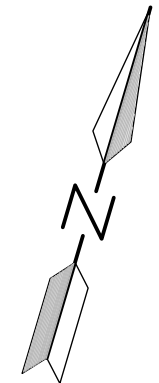

PROJECT TITLE:
HOUSE BRAKKLOOF
 Rem of Ptn 57 of The Farm BRAKKLOOF
 No. 443 Plettenberg Bay

SAOTA



SARAH WATERMEYER DESIGN
 Office: 27 11 838-9211
 www.sarahwatermeyerdesign.com


DRAWING TITLE:
**DECKING PROPOSAL
 OPTION 2**

DATE:
2025/07/29
 SCALE:
1/250

DRAWING NUMBER:
 REVISION NUMBER:
1

ALTERNATIVE 2

68.92

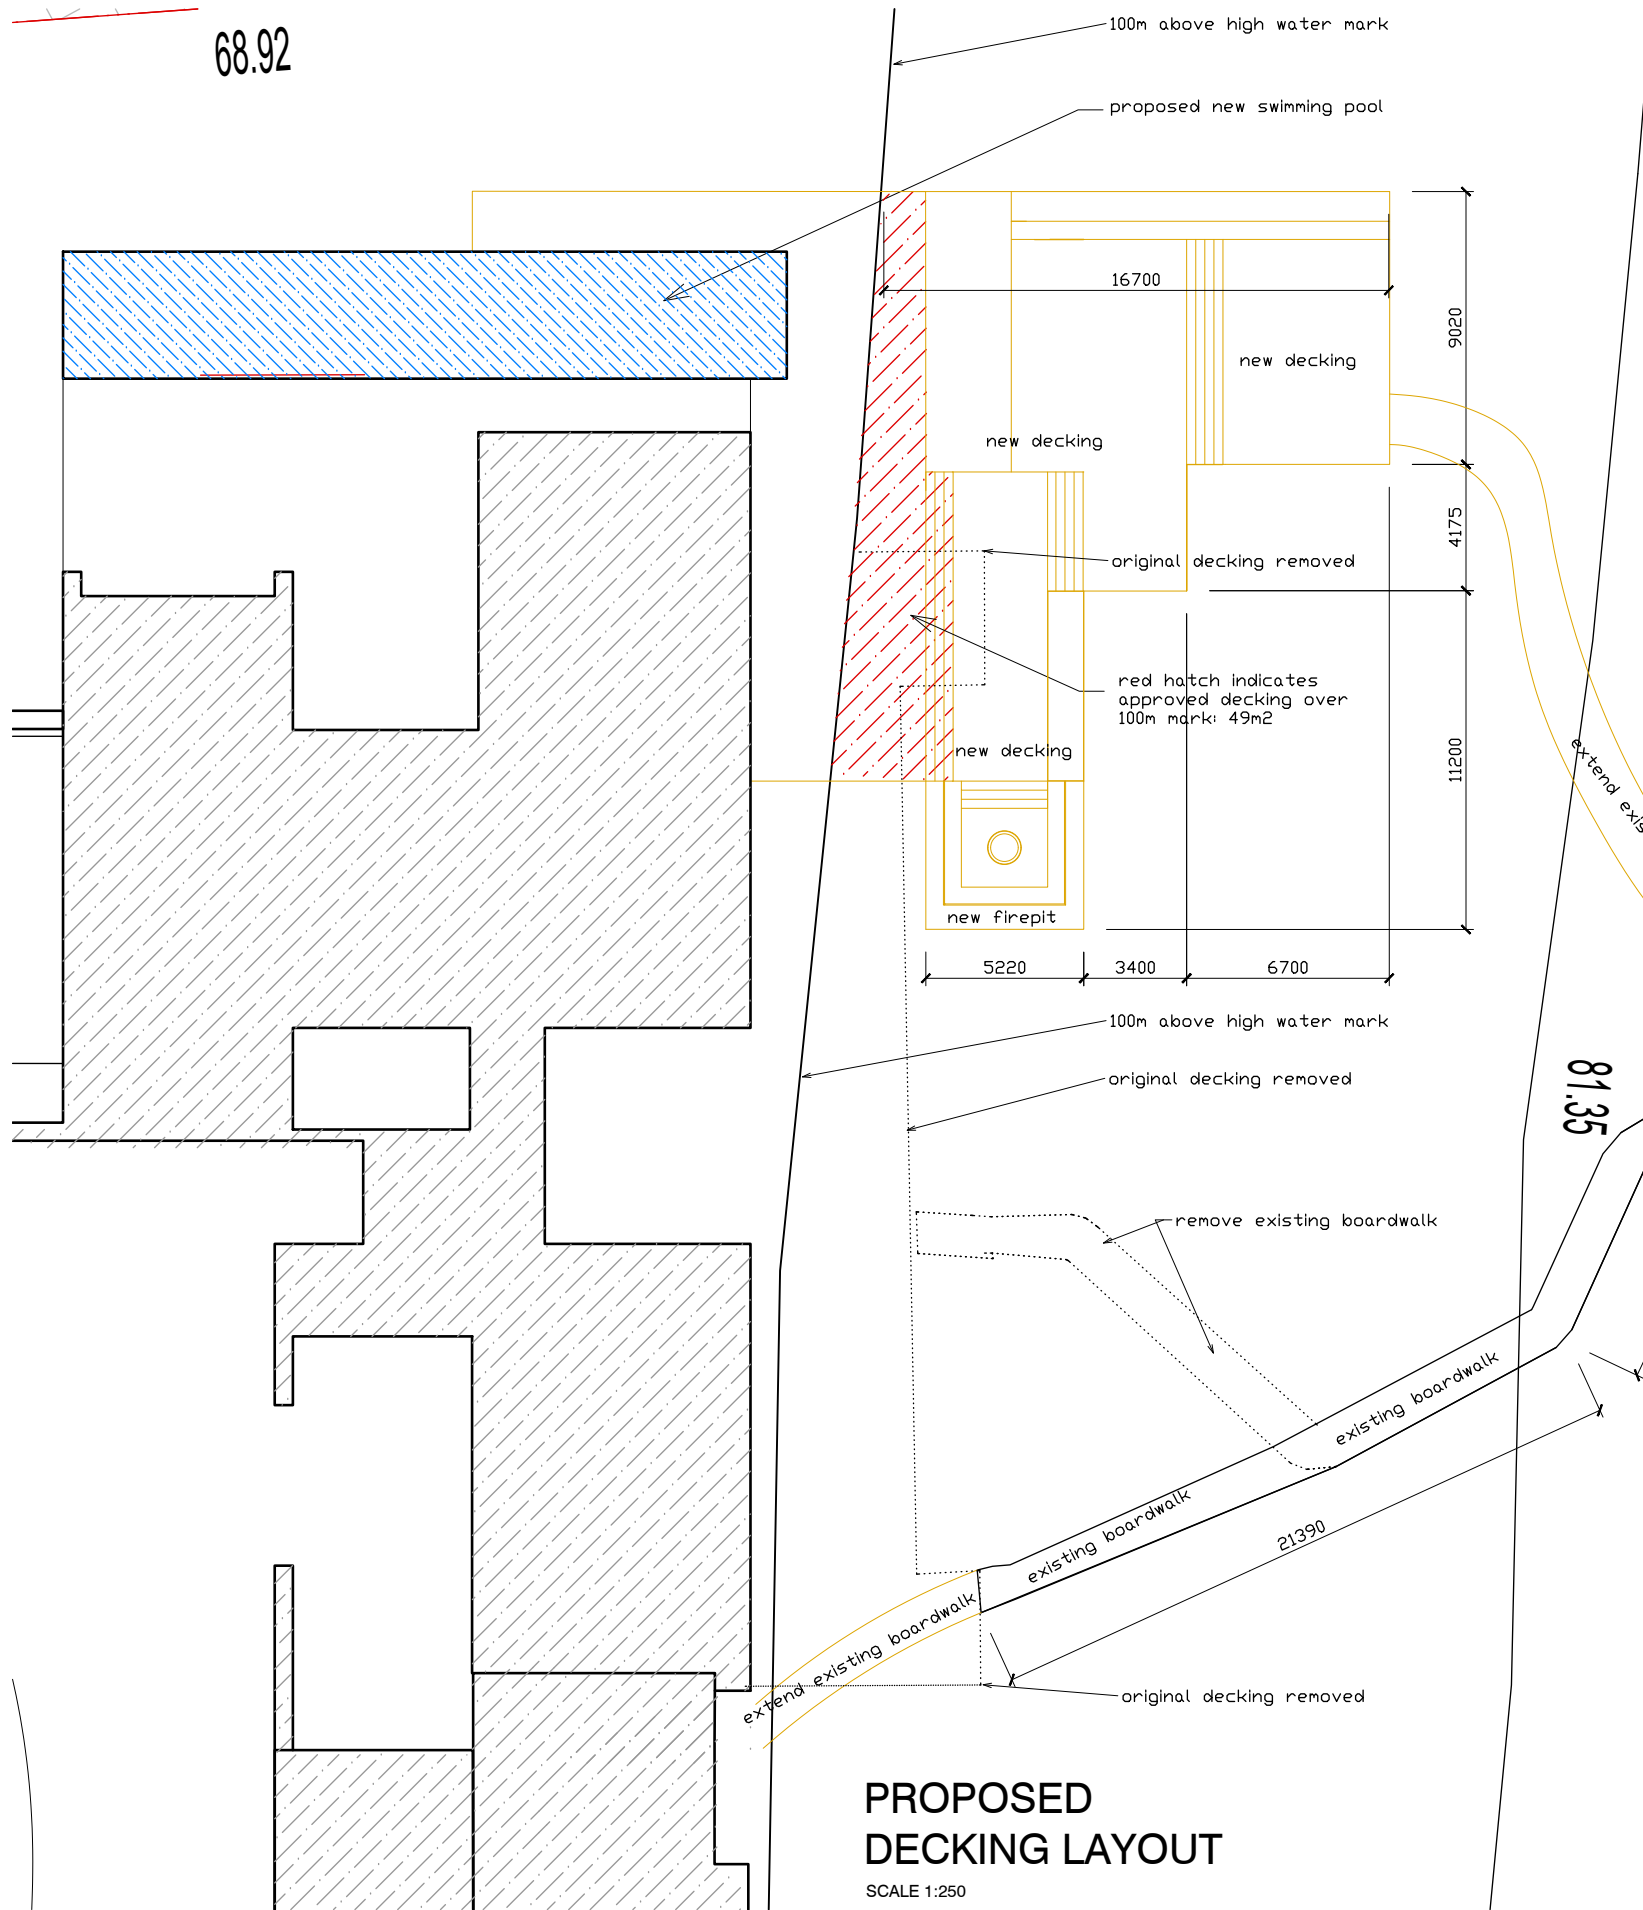

DECKING AREAS OVER 100m MARK					
	Existing	Demolish	Approved SDP	New	Total over 100m mark
Boardwalks	72,7m ²	5,7m ²	0m ²	31,3m ²	98,3m ²
Decking	140 m ²	140m ²	49 m ²	232m ²	281m ²
					379,3m ²

PROPOSED DECKING LAYOUT
SCALE 1:250

PROJECT TITLE:
HOUSE BRAKKLOOF
Rem of Ptn 57 of The Farm BRAKKLOOF
No. 443 Plettenberg Bay



SARAH WATERMEYER DESIGN
Office: 27 11 838-9211
www.sarahwatermeyerdesign.com

DRAWING TITLE:
DECKING PROPOSAL OPTION 2

DATE:
2025/07/29
SCALE:
1/250

DRAWING NUMBER:
REVISION NUMBER:
0