


SURFACE BED THICKENING
SECTION VIEW

SCALE 1:10

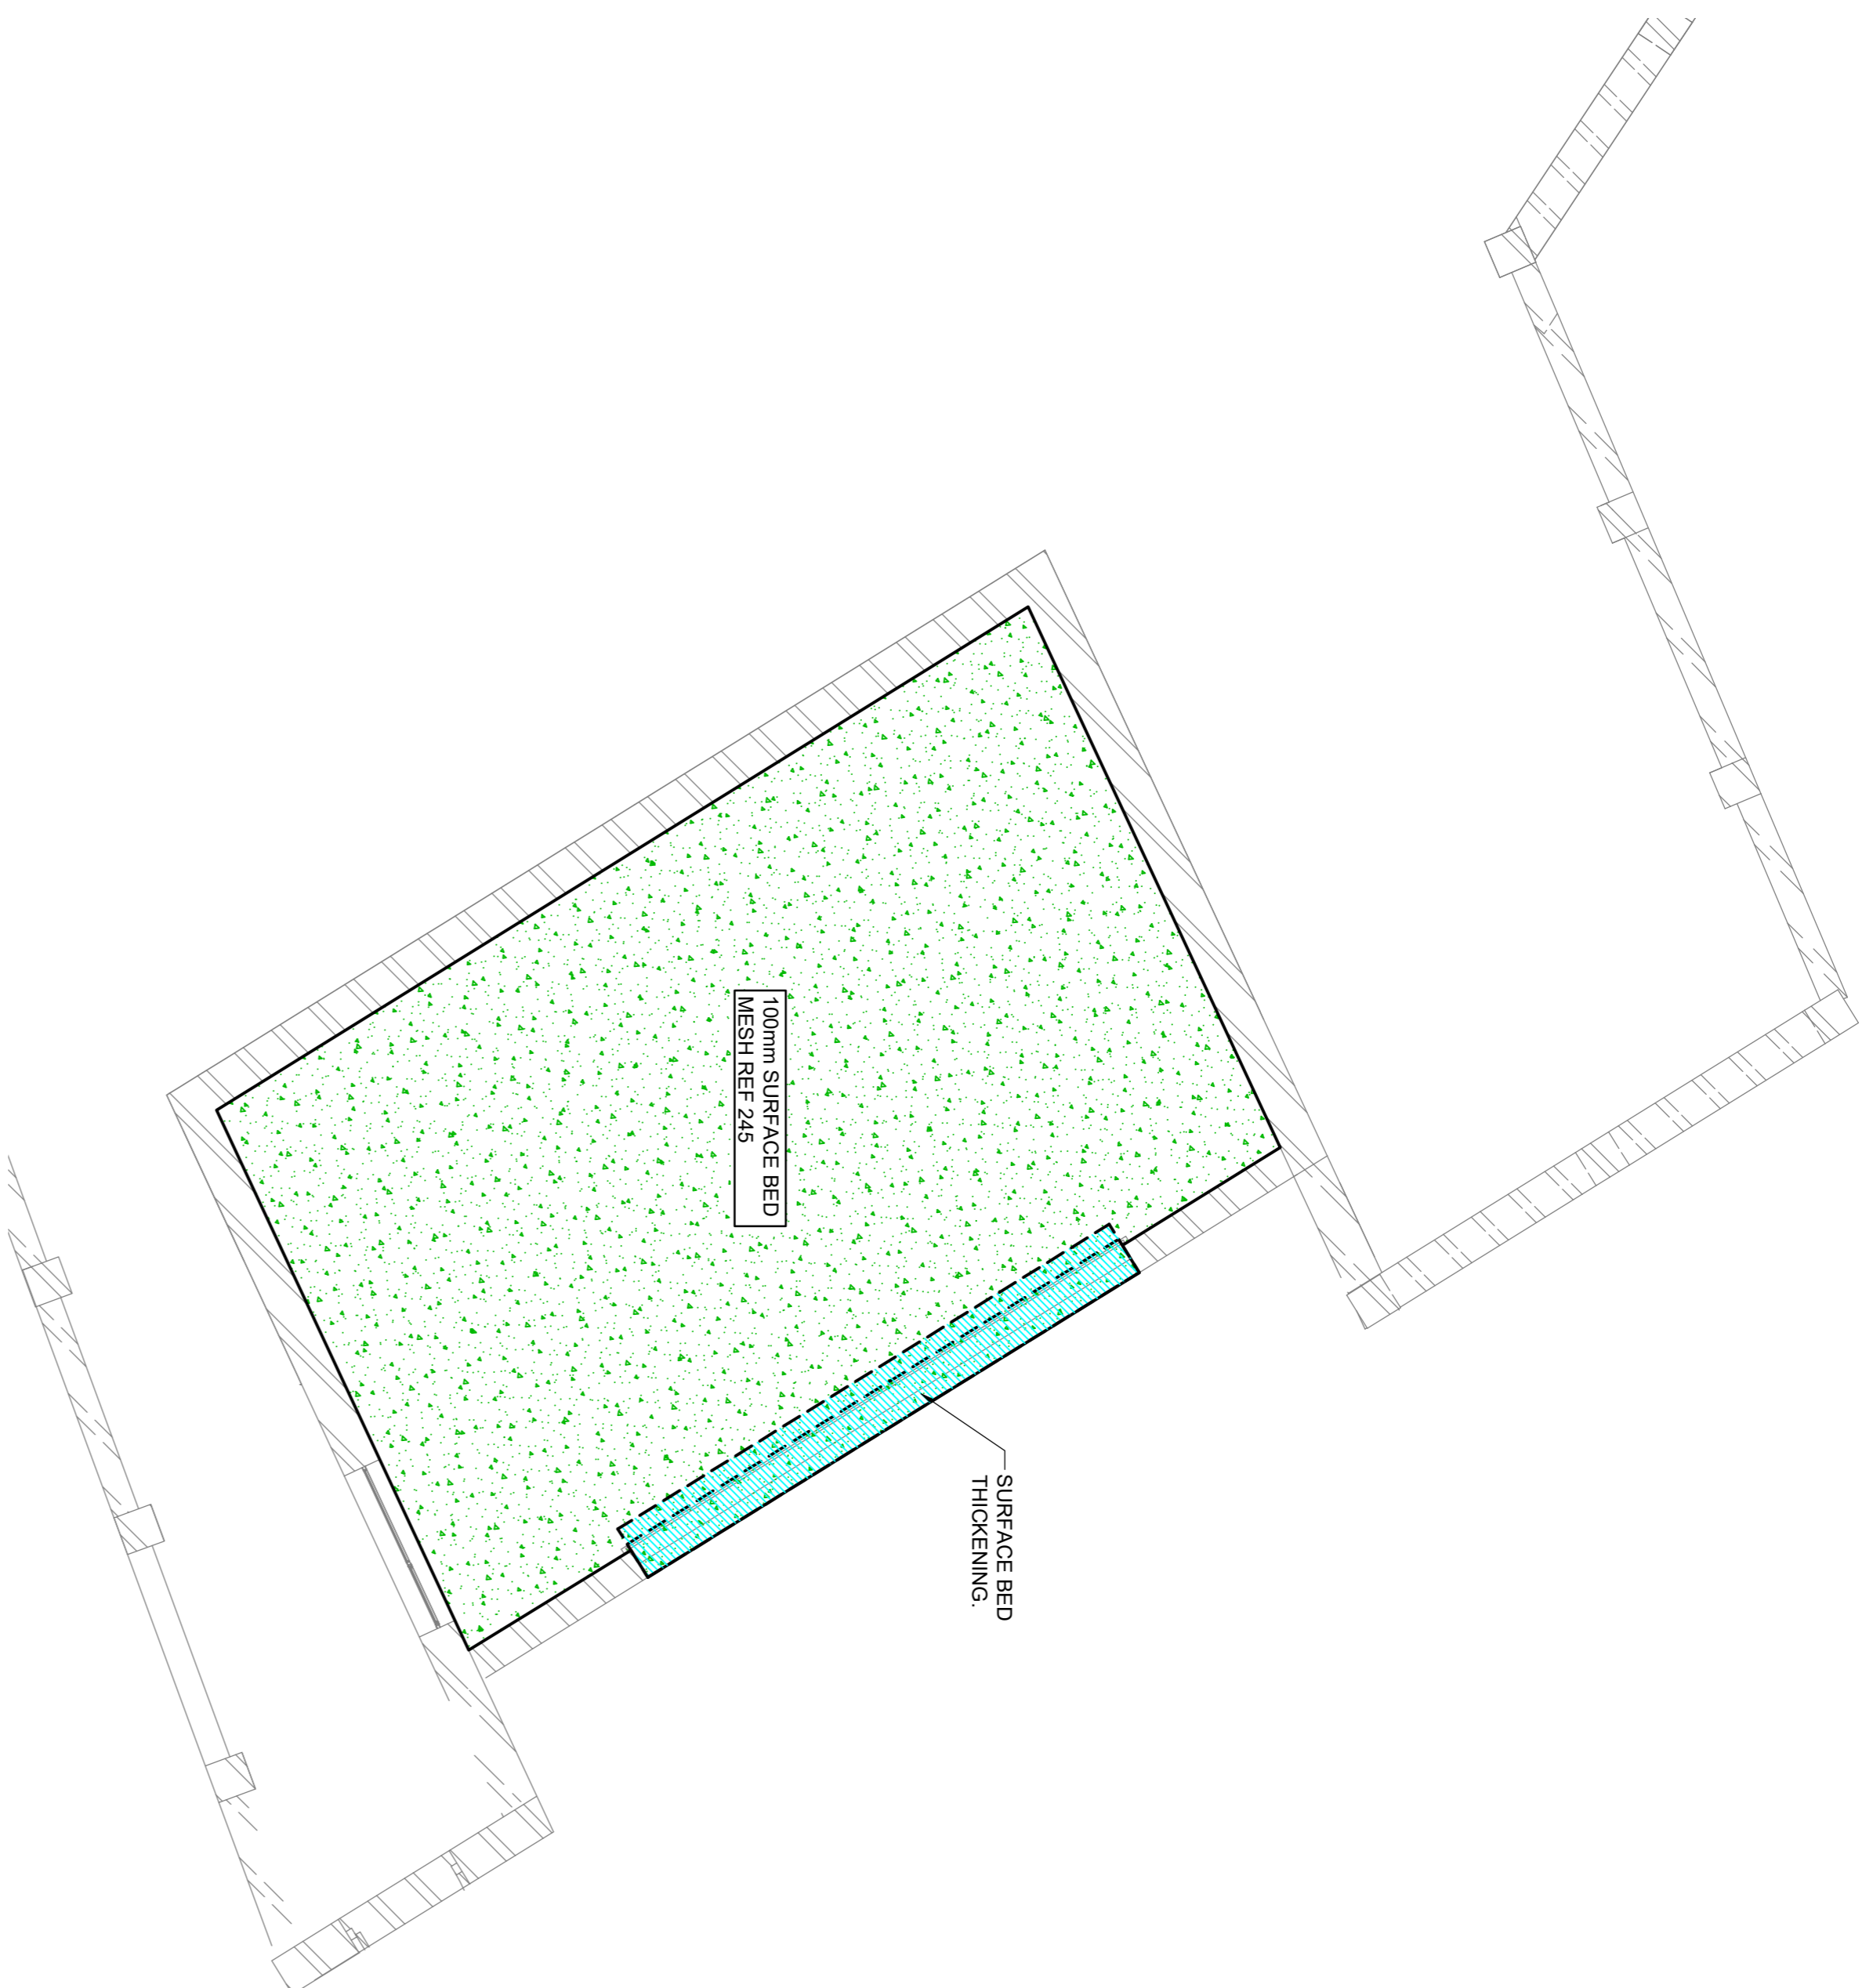

SURFACE BED LAYOUT

SCALE 1:50

COPYRIGHT OF THIS DESIGN AND DRAWING IS RESERVED. SCALED DIMENSIONS ARE INVALID. ALL DIMENSIONS AND LEVELS TO BE REFERRED ON SITE PRIOR TO COMMENCEMENT OF WORK. DISCREPANCIES TO BE REPORTED IMMEDIATELY. ALL SOUTH AFRICAN NATIONAL STANDARDS AND LOCAL AUTHORITY BY-LAWS.

DISCIPLINE CONSULTANT STRUCTURAL

BARA CONSULT

BARA HOUSE
101 VON MEYER STREET
SOUTH AFRICA
OFFICES: GOEBERHA / CAPE TOWN
TEL: No +27097 898 442
EMAIL: info@baraconsult.co.za

CLIENT
MR & MRS VOGEL

PROJECT
**HOUSE VOGEL
ST FRANCIS BAY
ERF 3132**

DRAWING
SURFACE BED LAYOUT & DETAIL

CONSTRUCTION

SCALE	AS SHOWN	DESIGNED	BU
DATE	2023/09/14	DRAWN	TS
DISCIPLINE AREA	PROJECT No.	SERIES No.	DRAWING No.
S 01	23221	20	002
			0