


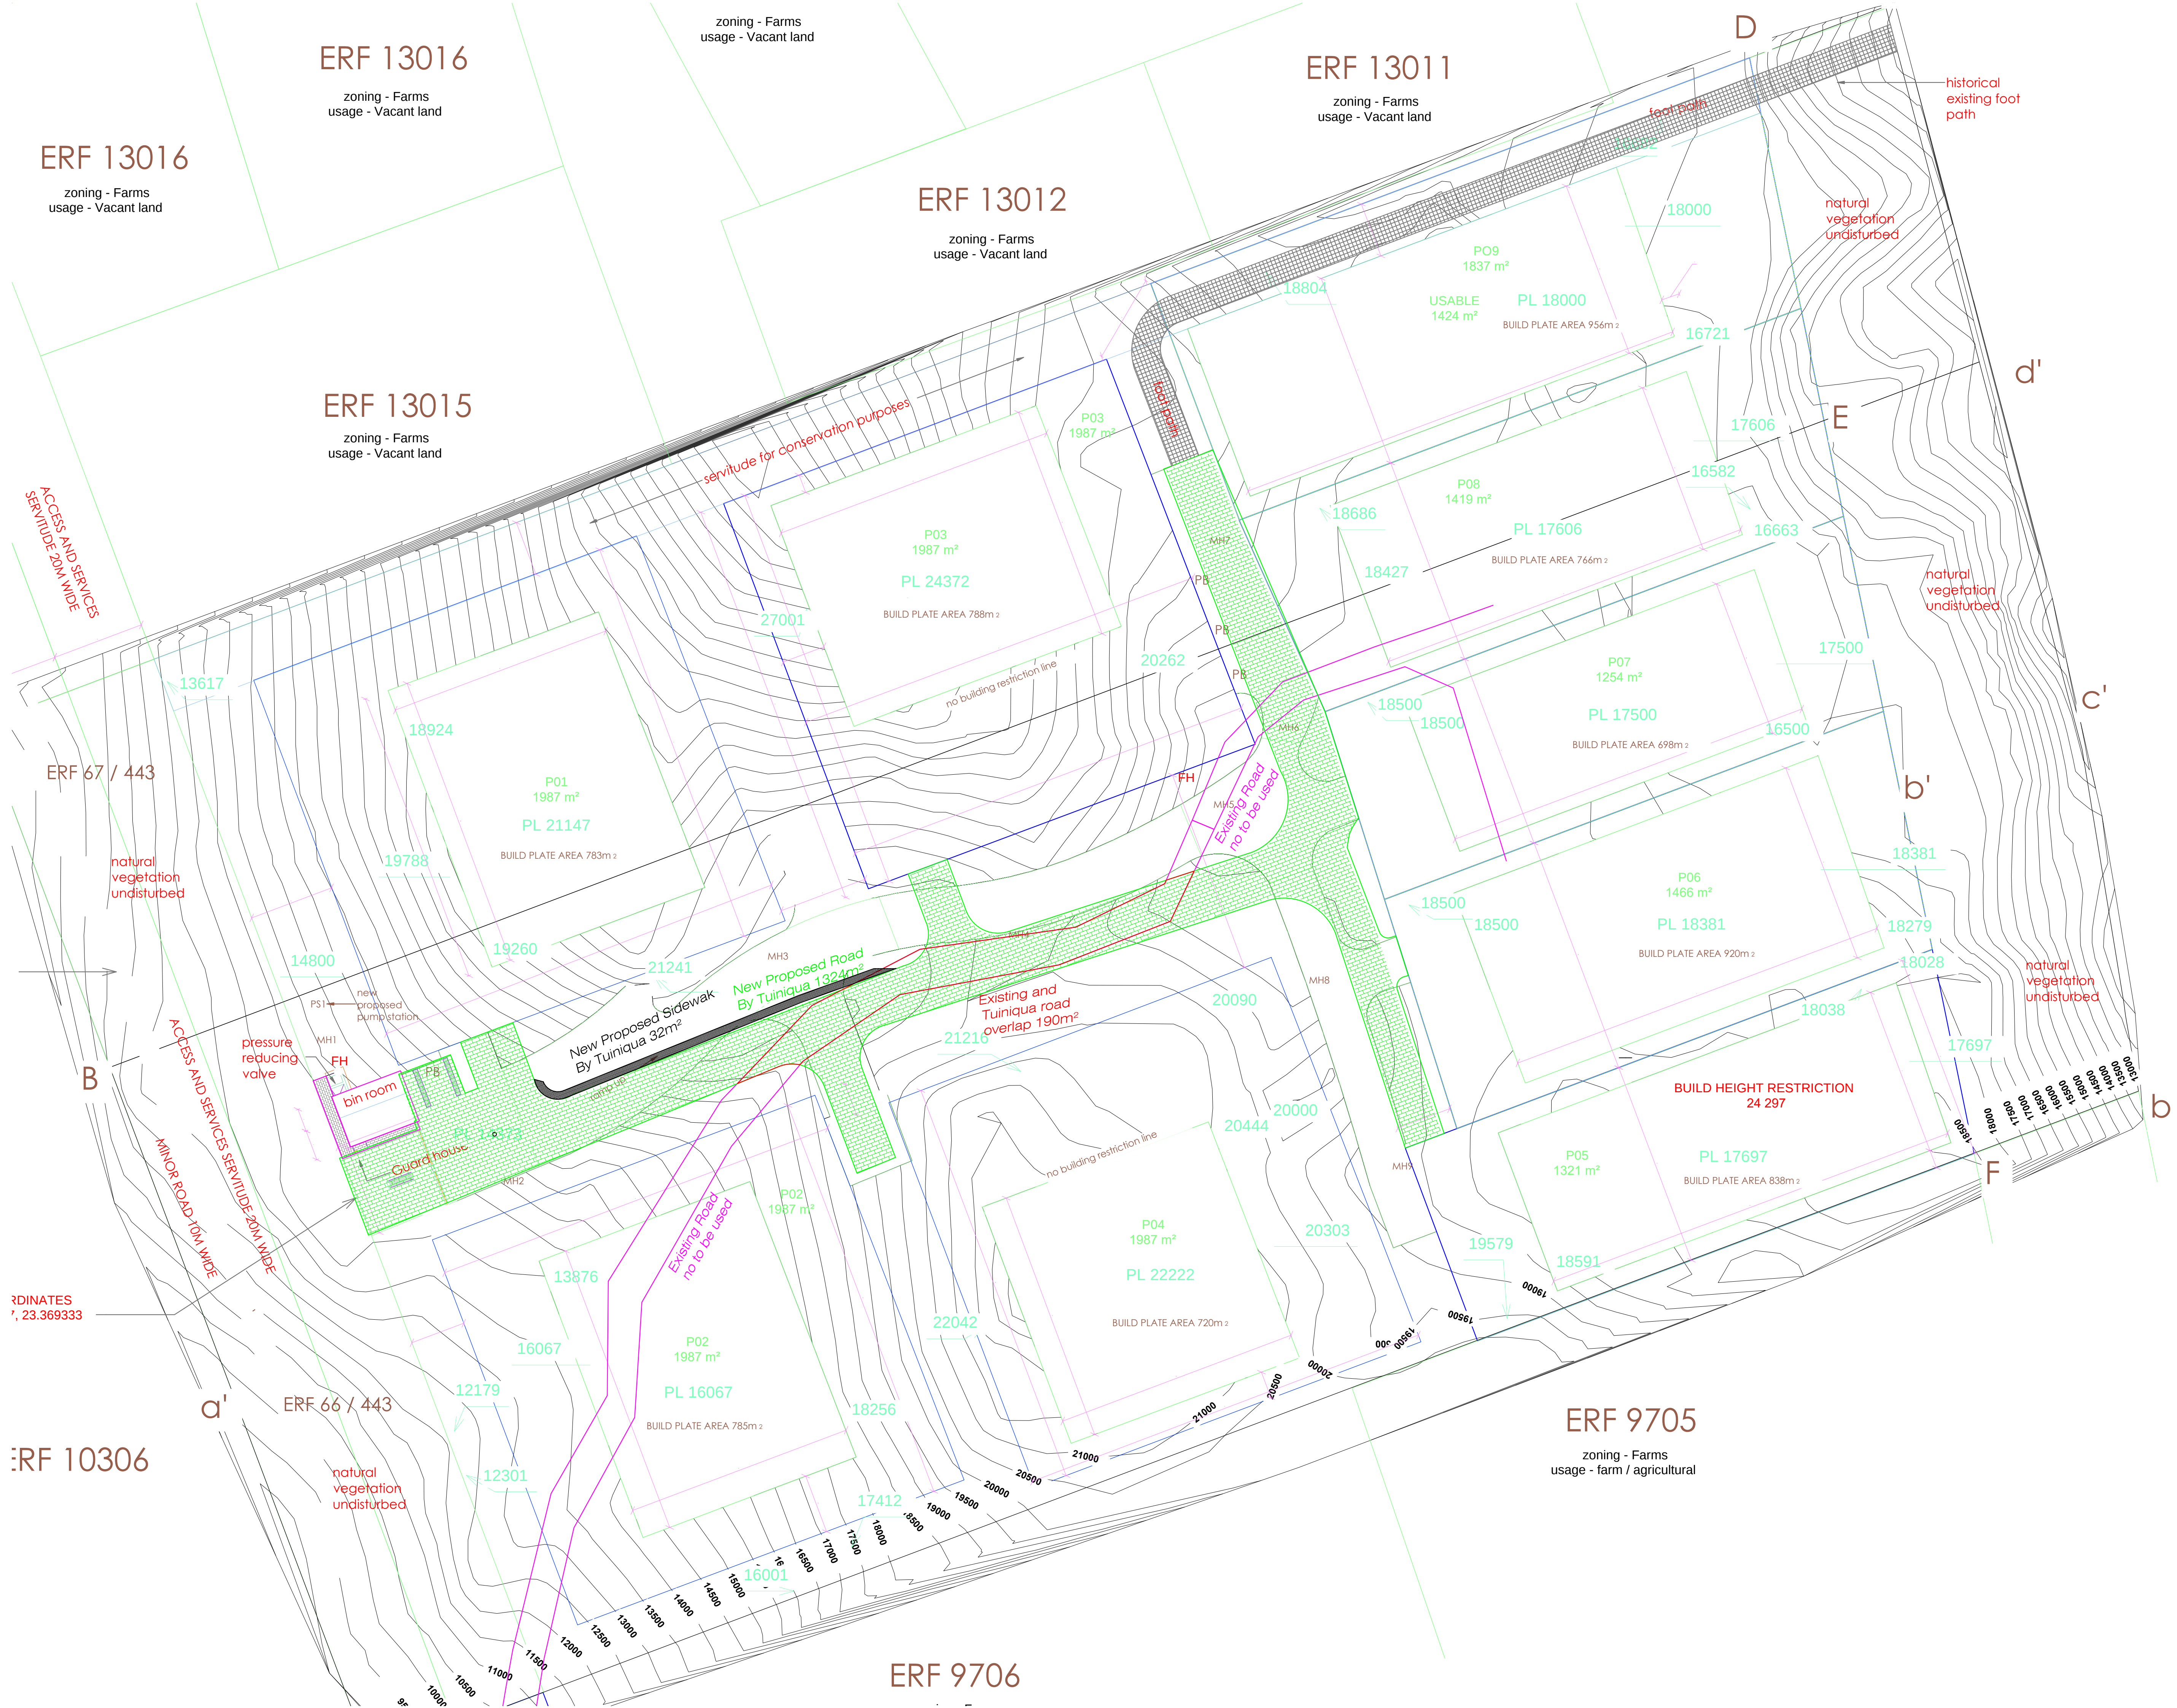

ERF 13016  
zoning - Farms  
usage - Vacant land

ERF 13016  
zoning - Farms  
usage - Vacant land

ERF 13011  
zoning - Farms  
usage - Vacant land

ERF 13012  
zoning - Farms  
usage - Vacant land

ERF 13015  
zoning - Farms  
usage - Vacant land

ERF 67 / 443

ERF 66 / 443

ERF 10306

ERF 9705  
zoning - Farms  
usage - farm / agricultural

ERF 9706

# OVERLAY

