

GROUNDCOVERS & SHRUBS



HARD LANDSCAPE	AREA	QTY
200x200x50mm exposed coarse paver block Colour: Charcoal by CEL paving	125m²	-
200x100x50mm exposed aggregate paver Colour: Bismarck by CEL paving	140m²	-
50mm mulch layer	145m²	-
BERA Gravel Fix Pro "White" with 40mm thick layer of 5-7mm Ø Gravel. Colour: Beige, to approved sample	100m²	-
500mm high wet wall plastered & painted	60Lin	-
1000-1500mm gabion by civil engineer		BY OTHERS
Timber bench	-	3

Existing fence to remain	-	-
1200x36x110mm CCA H3 treated SAP boardwalk with timber sub-structure	150m²	-
1200x36x110mm CCA H3 treated SAP staircase with timber sub structure	64Lin	-

CIVIL LANDSCAPE	AREA	QTY
200x200x70mm exposed coarse paver block Colour: Charcoal by CEL paving	-	-
Stone pitch channel to civil engineer's detail	-	-
200x100x70mm exposed aggregate interlock Colour: Granite by CEL paving	-	-
203x102x70mm exposed aggregate interlock Colour: Bismarck by CEL paving	-	-
500x400x100mm concrete grass block paver by Boum	-	-




TREES	QTY
OUT OF 100L, 200L & 400L CONTAINERS	

SHRUBS & GROUNDCOVERS	AREA	DENSITY	QTY
Agathosma ciliata (4L)	55m²	4/m²	220
AS Aloe striata (4L)	-	-	32
AT Aloe thrascki (10L)	-	-	15
Arctostoecha dioica (5 pack)	50m²	7/m²	350
Aristida mix - Aristida juncea (4L) - Helichrysum teretifolium (4L)	35m²	-	140
Brachylaena discolor (20L)	-	-	10
Carissa edulis (10L)	-	-	10
Carpobrotus edulis (cuttings)	75m²	8/m²	600
Chironia baccifera (10L)	-	-	30
Chrysanthemoides monnifera (4L)	-	-	55
Elegia tectorum (4L)	90m²	2/m²	180
Erica baueri (4L)	-	-	25
Felicia amelioides (4L)	25m²	5/m²	125
Felicia echinata (4L)	15m²	4/m²	60
Helichrysum cymosum (4L)	50m²	5/m²	250
Helichrysum mix - Helichrysum teretifolium (4L) - Cotyledon orbiculata (4L)	40m²	-	160
Pennisetum clandestinum (plugs in grass blocks)	155m²	-	-
Leucadendron salignum (10L)	25m²	3/m²	75
Leucadendron eucalyptifolium (10L)	15m²	2/m²	30
Leucospermum formosum (10L)	10m²	6/m²	60
Metastasia muricata (4L)	-	-	35
Morelia cordifolia (4L)	-	-	25
Pelargonium cordifolium (4L)	25m²	2/m²	50
Phyllaea eriocha (4L)	25m²	5/m²	50
Phyllaea mix - Phyllaea pubescens (4L) - Selago canescens (4L)	50m²	-	100
Polygala myrtifolia (10L)	-	-	20
Restio similis (4L)	60m²	4/m²	240
Ruschia macowanii (cuttings)	140m²	7/m²	980
Schoenoplectus corymbosus	5m²	7/m²	35
Salvia africana-lutea (4L)	50m²	3/m²	150
Scaevola cuneata (4L)	-	-	10
Scaevola lucida (4L)	-	-	10
Tristachya leucothrix (4L)	50m²	6/m²	300

TREES	AREA	DENSITY	QTY
Brachylaena discolor Coast silver oak	-	-	-
Tarchonanthus camphoratus Camphor bush	-	-	-


EXISTING VEGETATION	AREA	DENSITY	QTY
Existing high shrubbery to remain	-	-	-

ZONING
Rehabilitation by landowners. Do development zone
Protected zone

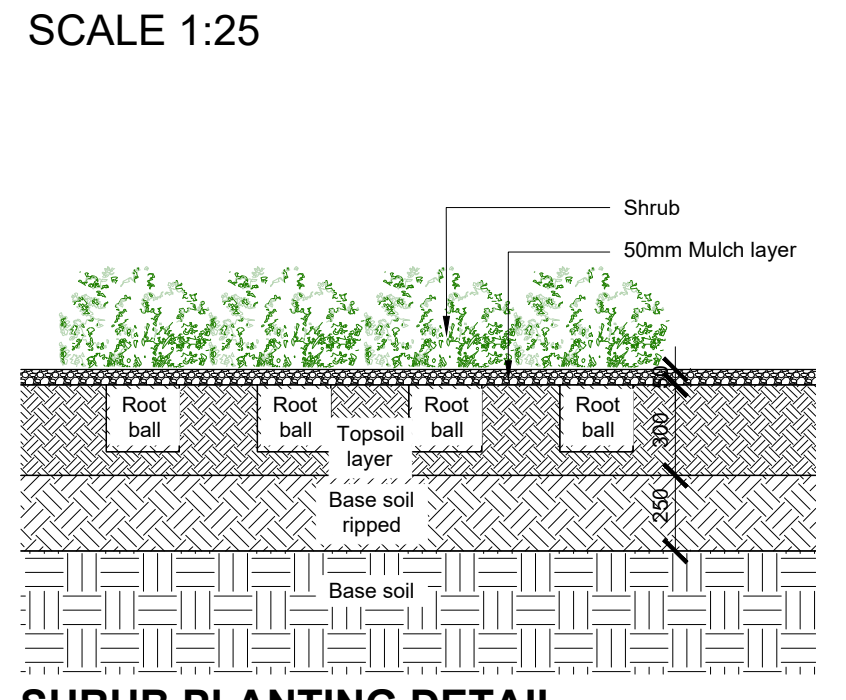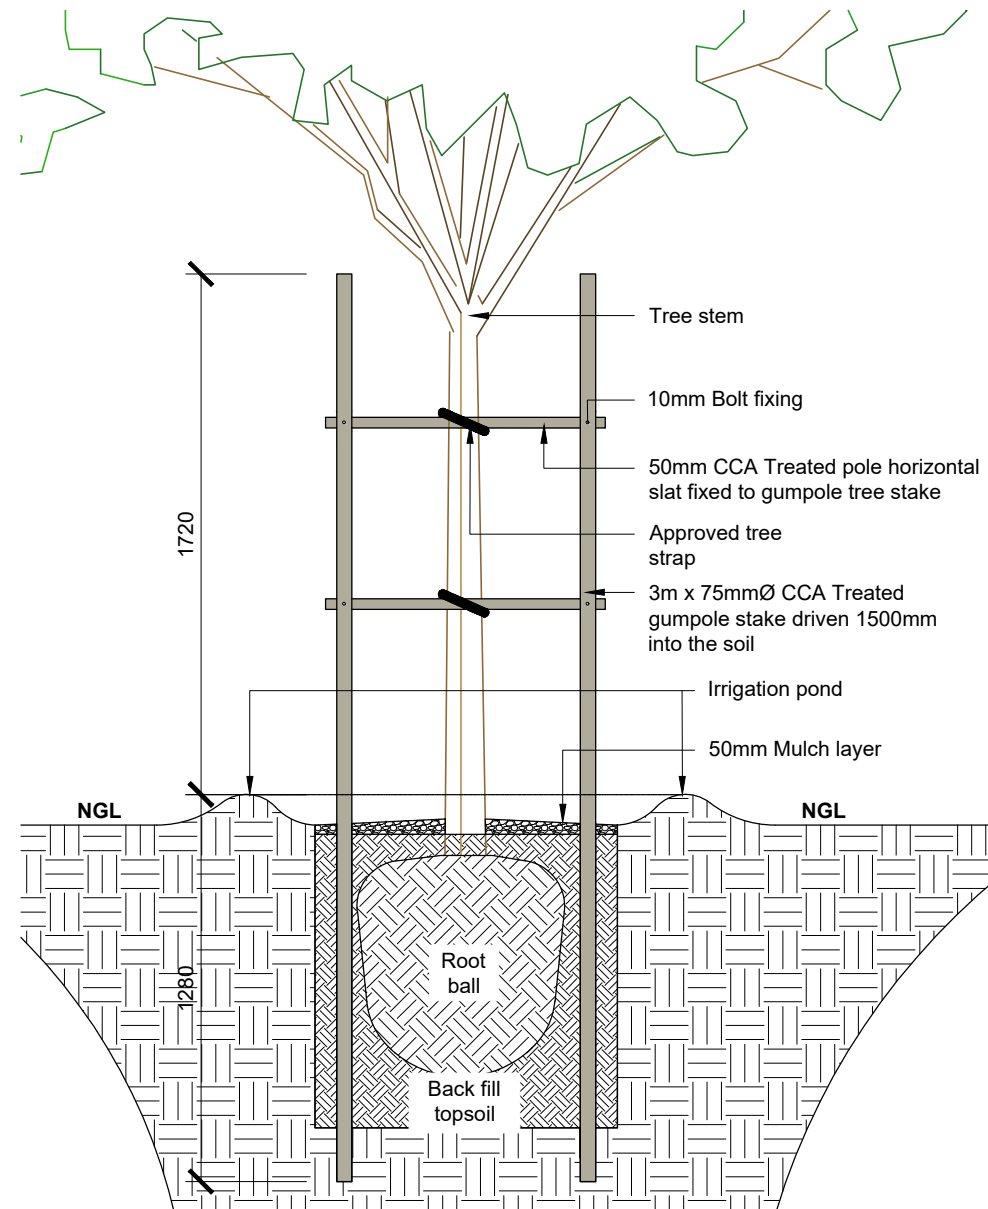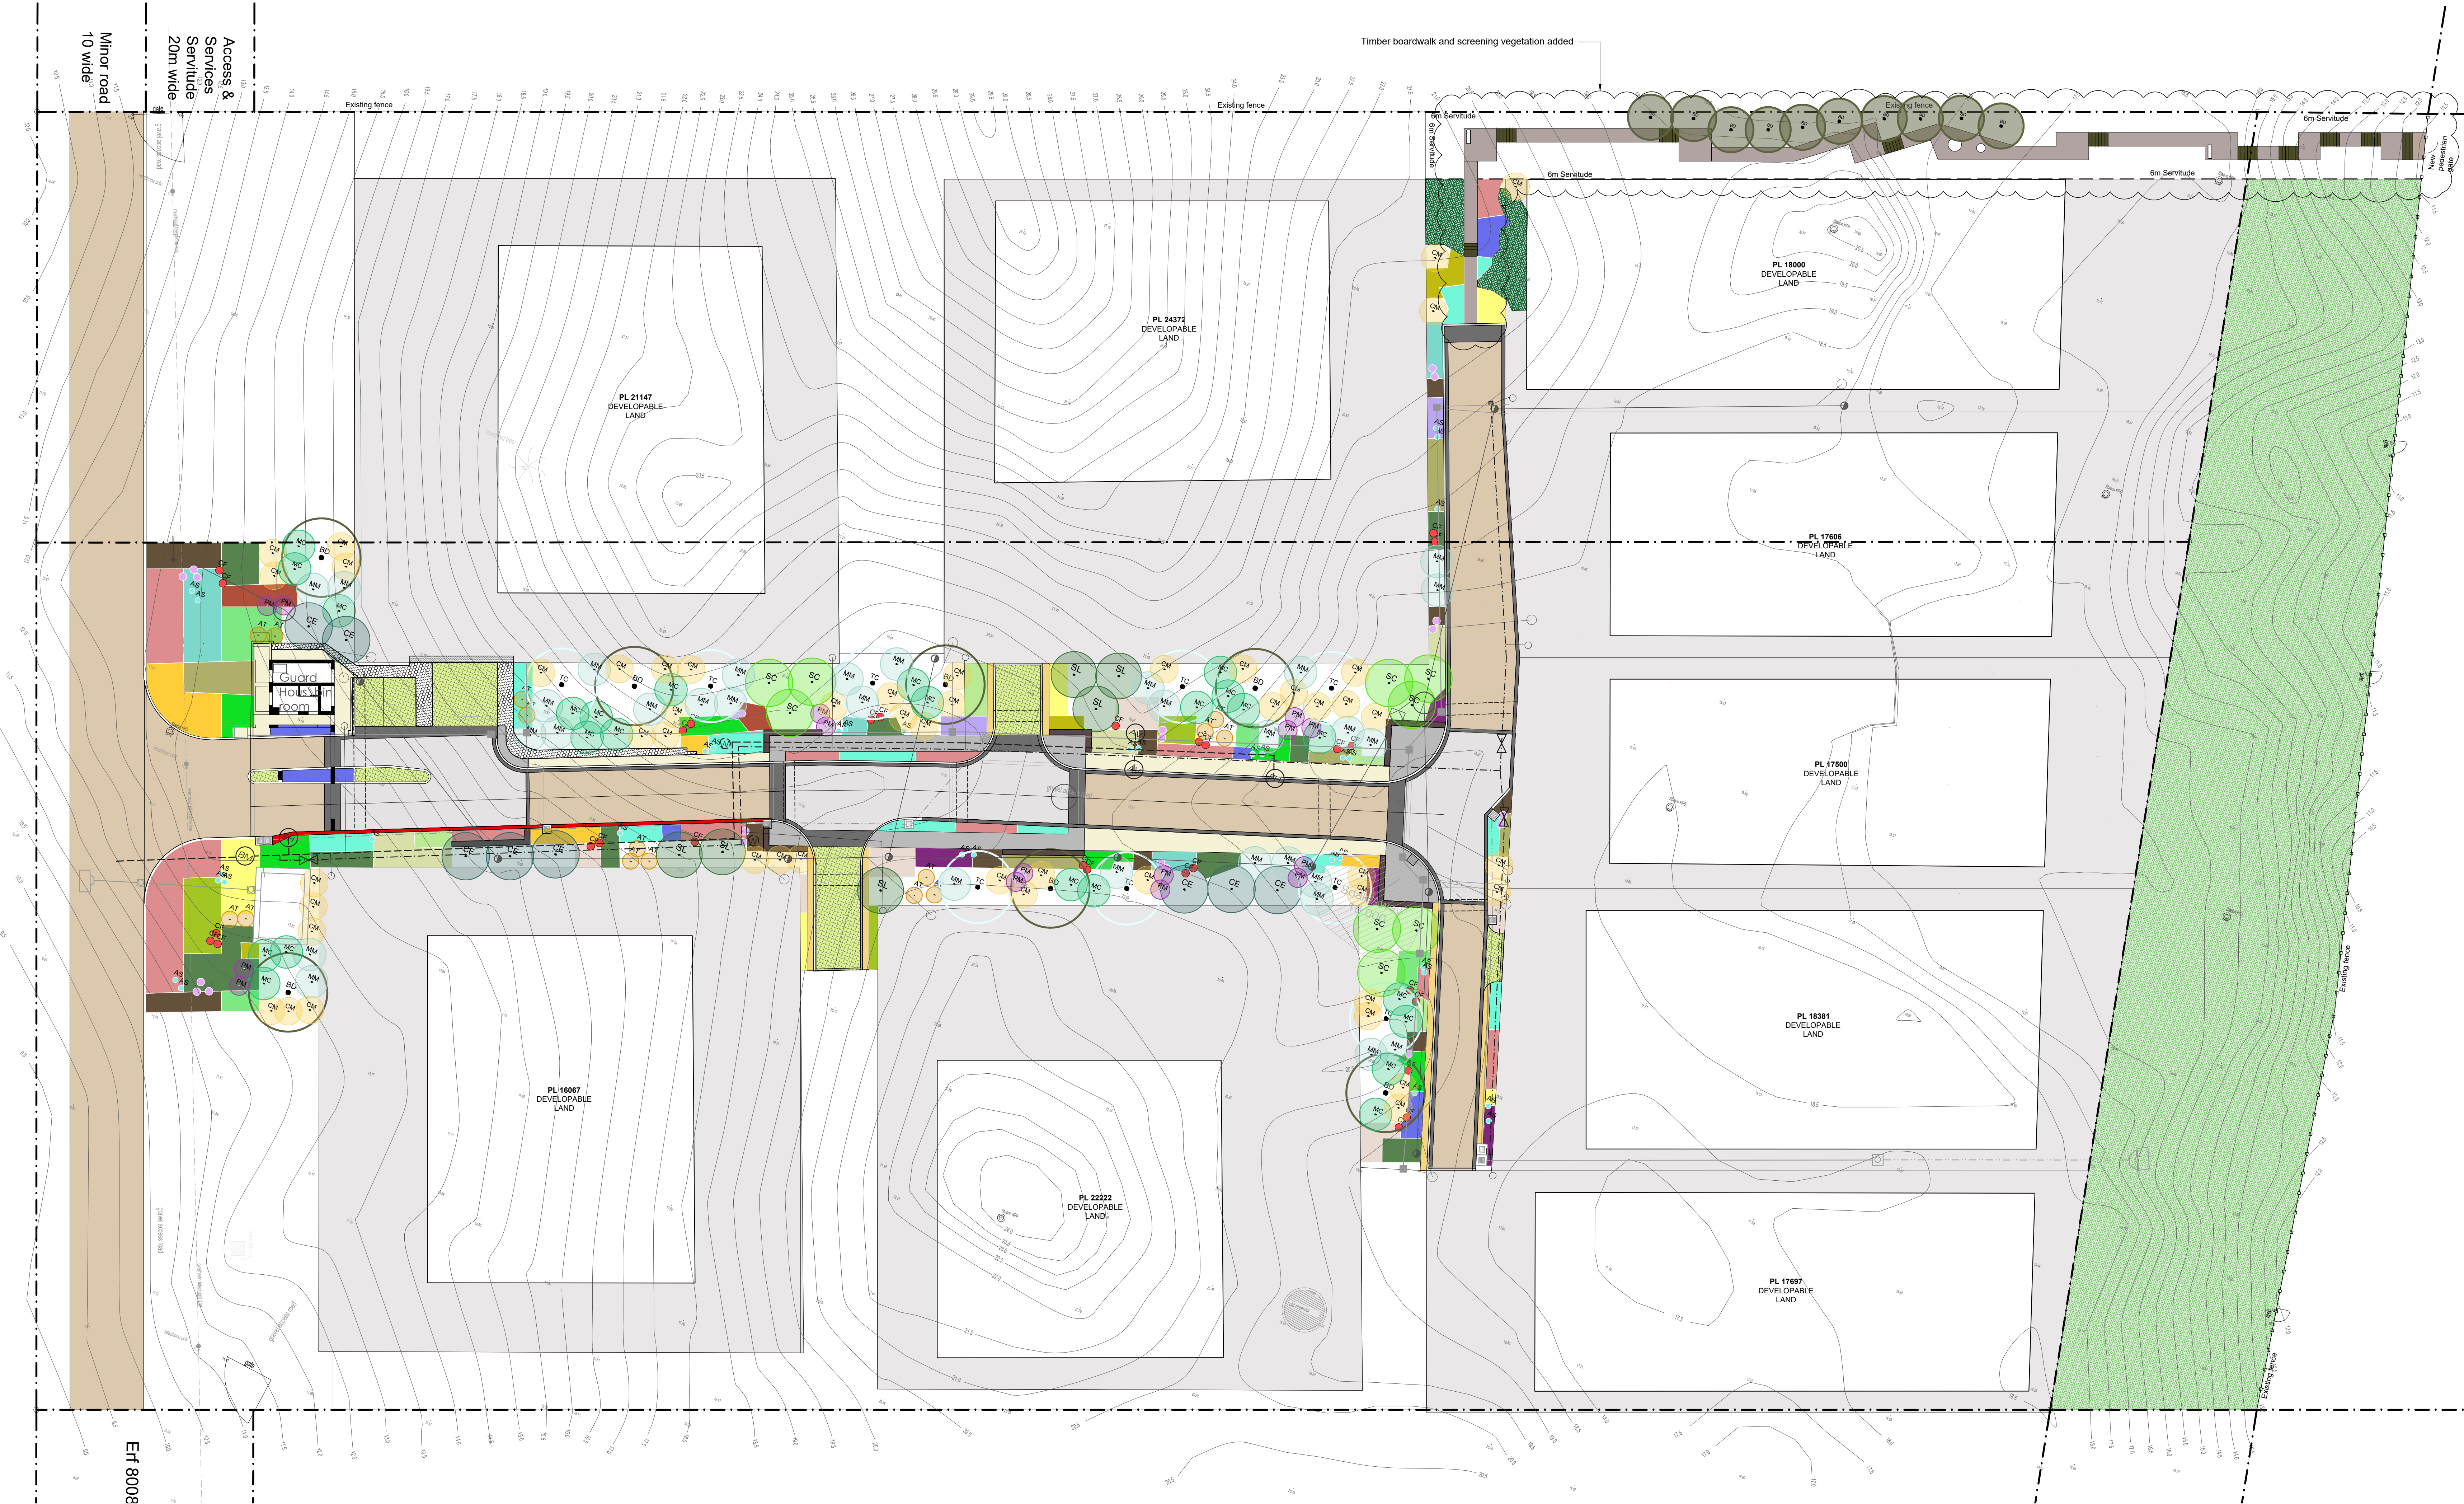

	1000L & 400L TREES	200L & 100L TREES	50L & 20L TREES
HEIGHT	1500mm	1200mm	1000mm
WIDTH	1500mm	1200mm	1000mm

TREE HOLE DIMENSIONS

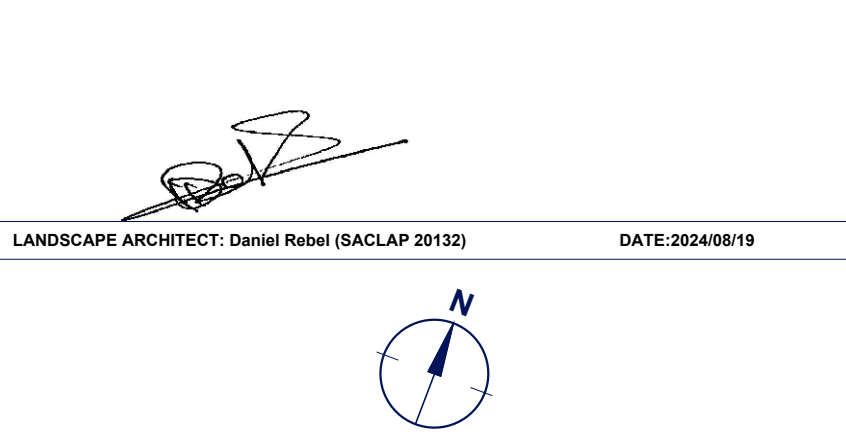

REVISIONS		
REV	DATE	DESCRIPTION
A	2024/09/17	TIMBER BOARDWALK AND SCREENING VEGETATION ADDED

Tel: 012 665 0674
P. O. BOX 11331
Die Hoewes
0163

email: info@drfa.co.za
www.drfa.co.za

CUBEME

ATHINA ESTATE
PLETTENBERG BAY

LANDSCAPE DEVELOPMENT PLAN

DRAWING NUMBER	REV	DATE	SCALE
ATH4331_100	A	2024/07/11	1:250 (A0)

DRAWN BY: FDP
CHECKED BY: DR

FOR INFORMATION
FOR TENDER
FOR CONSTRUCTION